



INTERSECTION DETAILS

PROJECT REFERENCE NO.	SHEET NO.
R-2237C	2-K
RW SHEET NO.	
ROADWAY DESIGN ENGINEER	HYDRAULICS ENGINEER


MONOLITHIC CONCRETE ISLANDS AND SIDEWALK

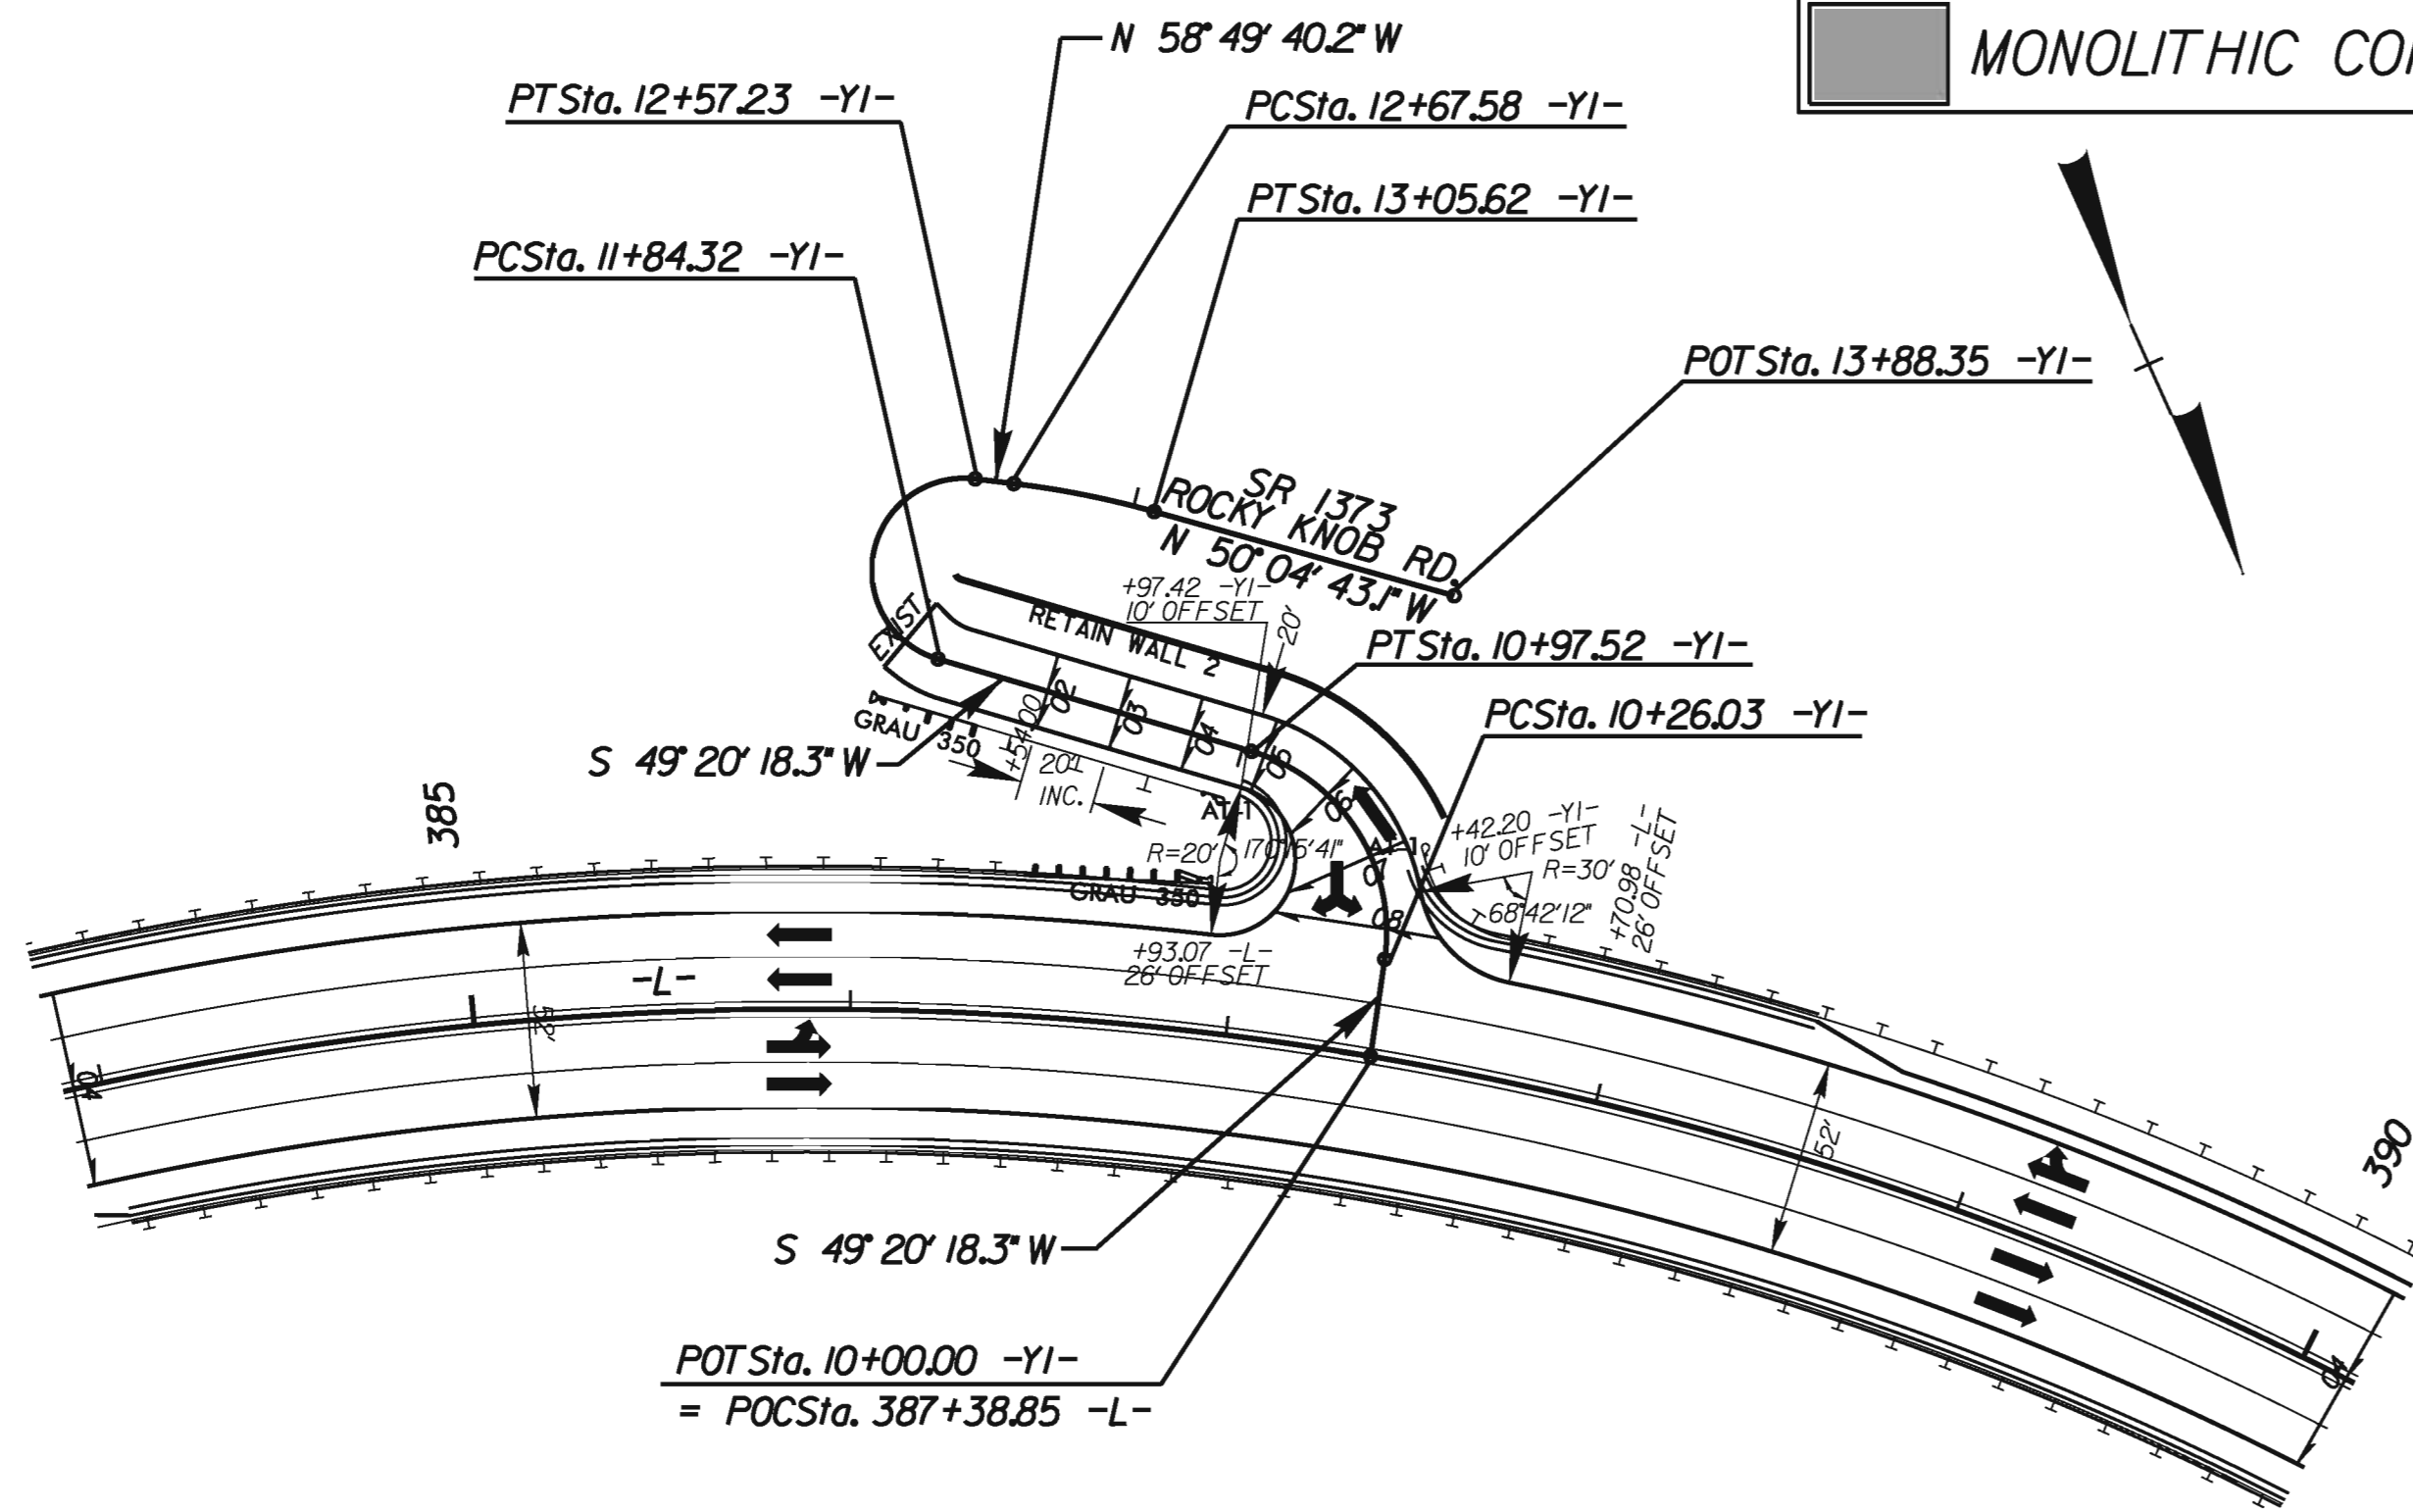


-Y1-/-L-

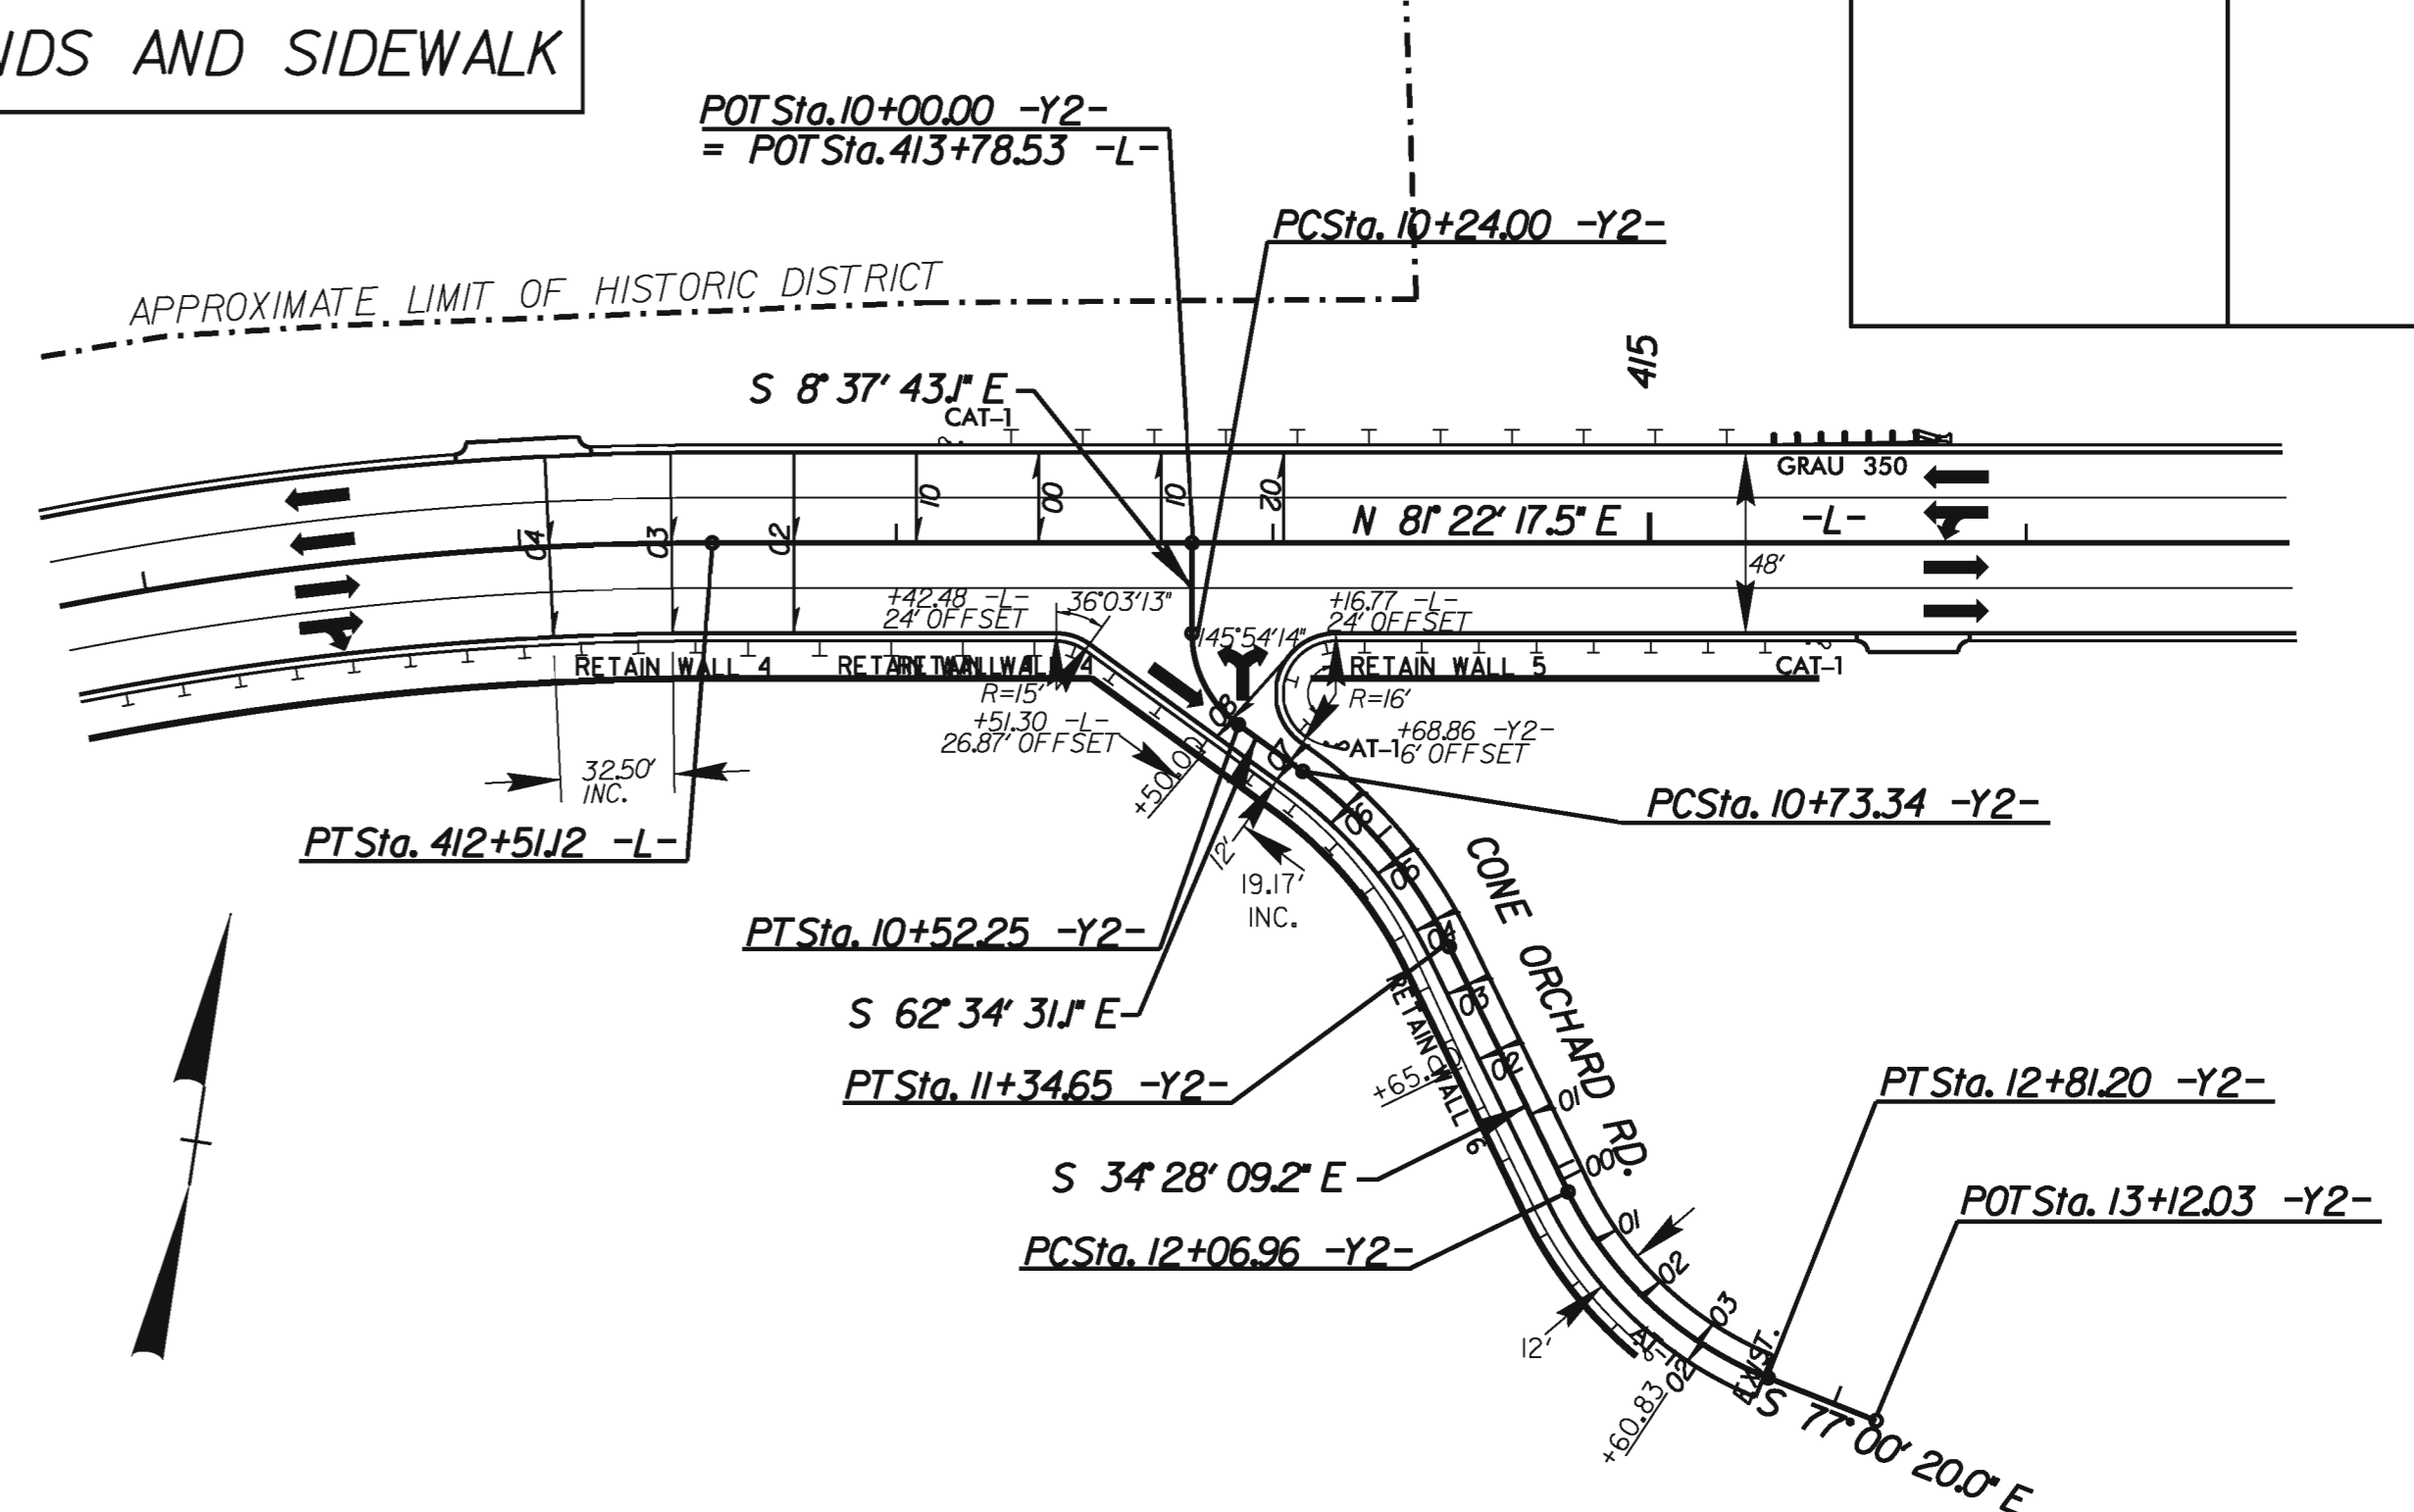

-Y2-/-L-

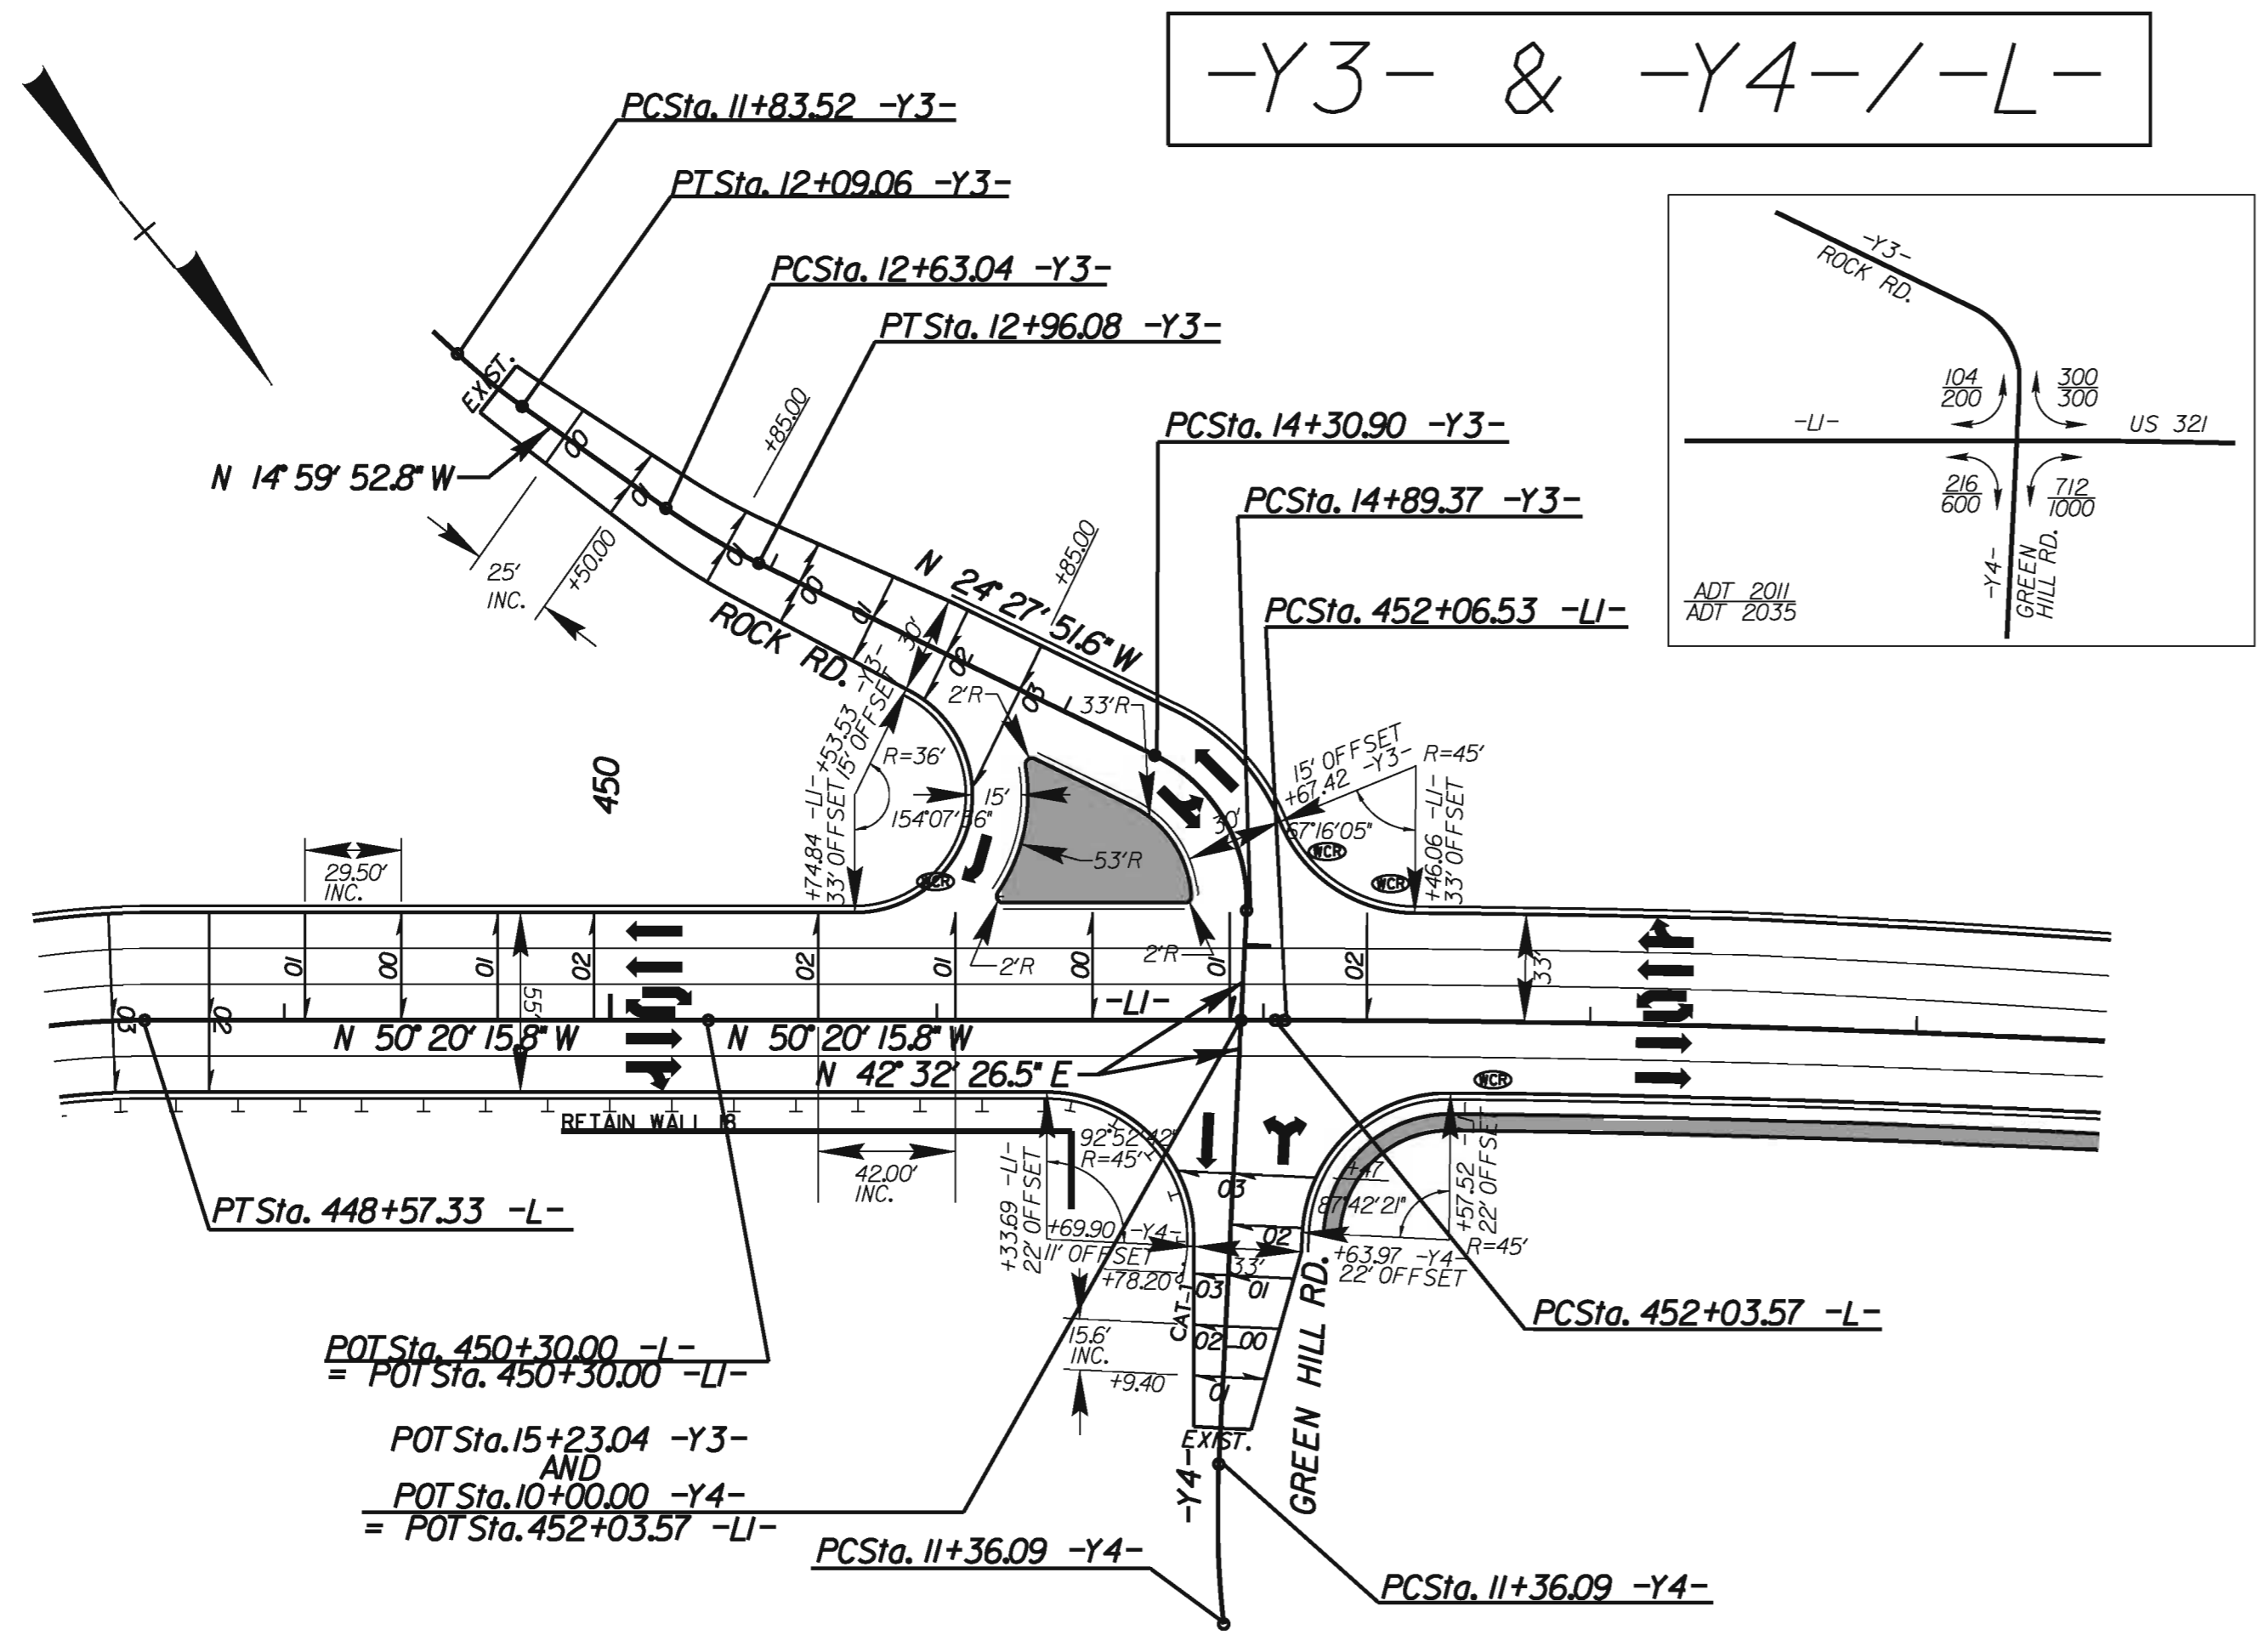

-Y3- & -Y4-/-L-

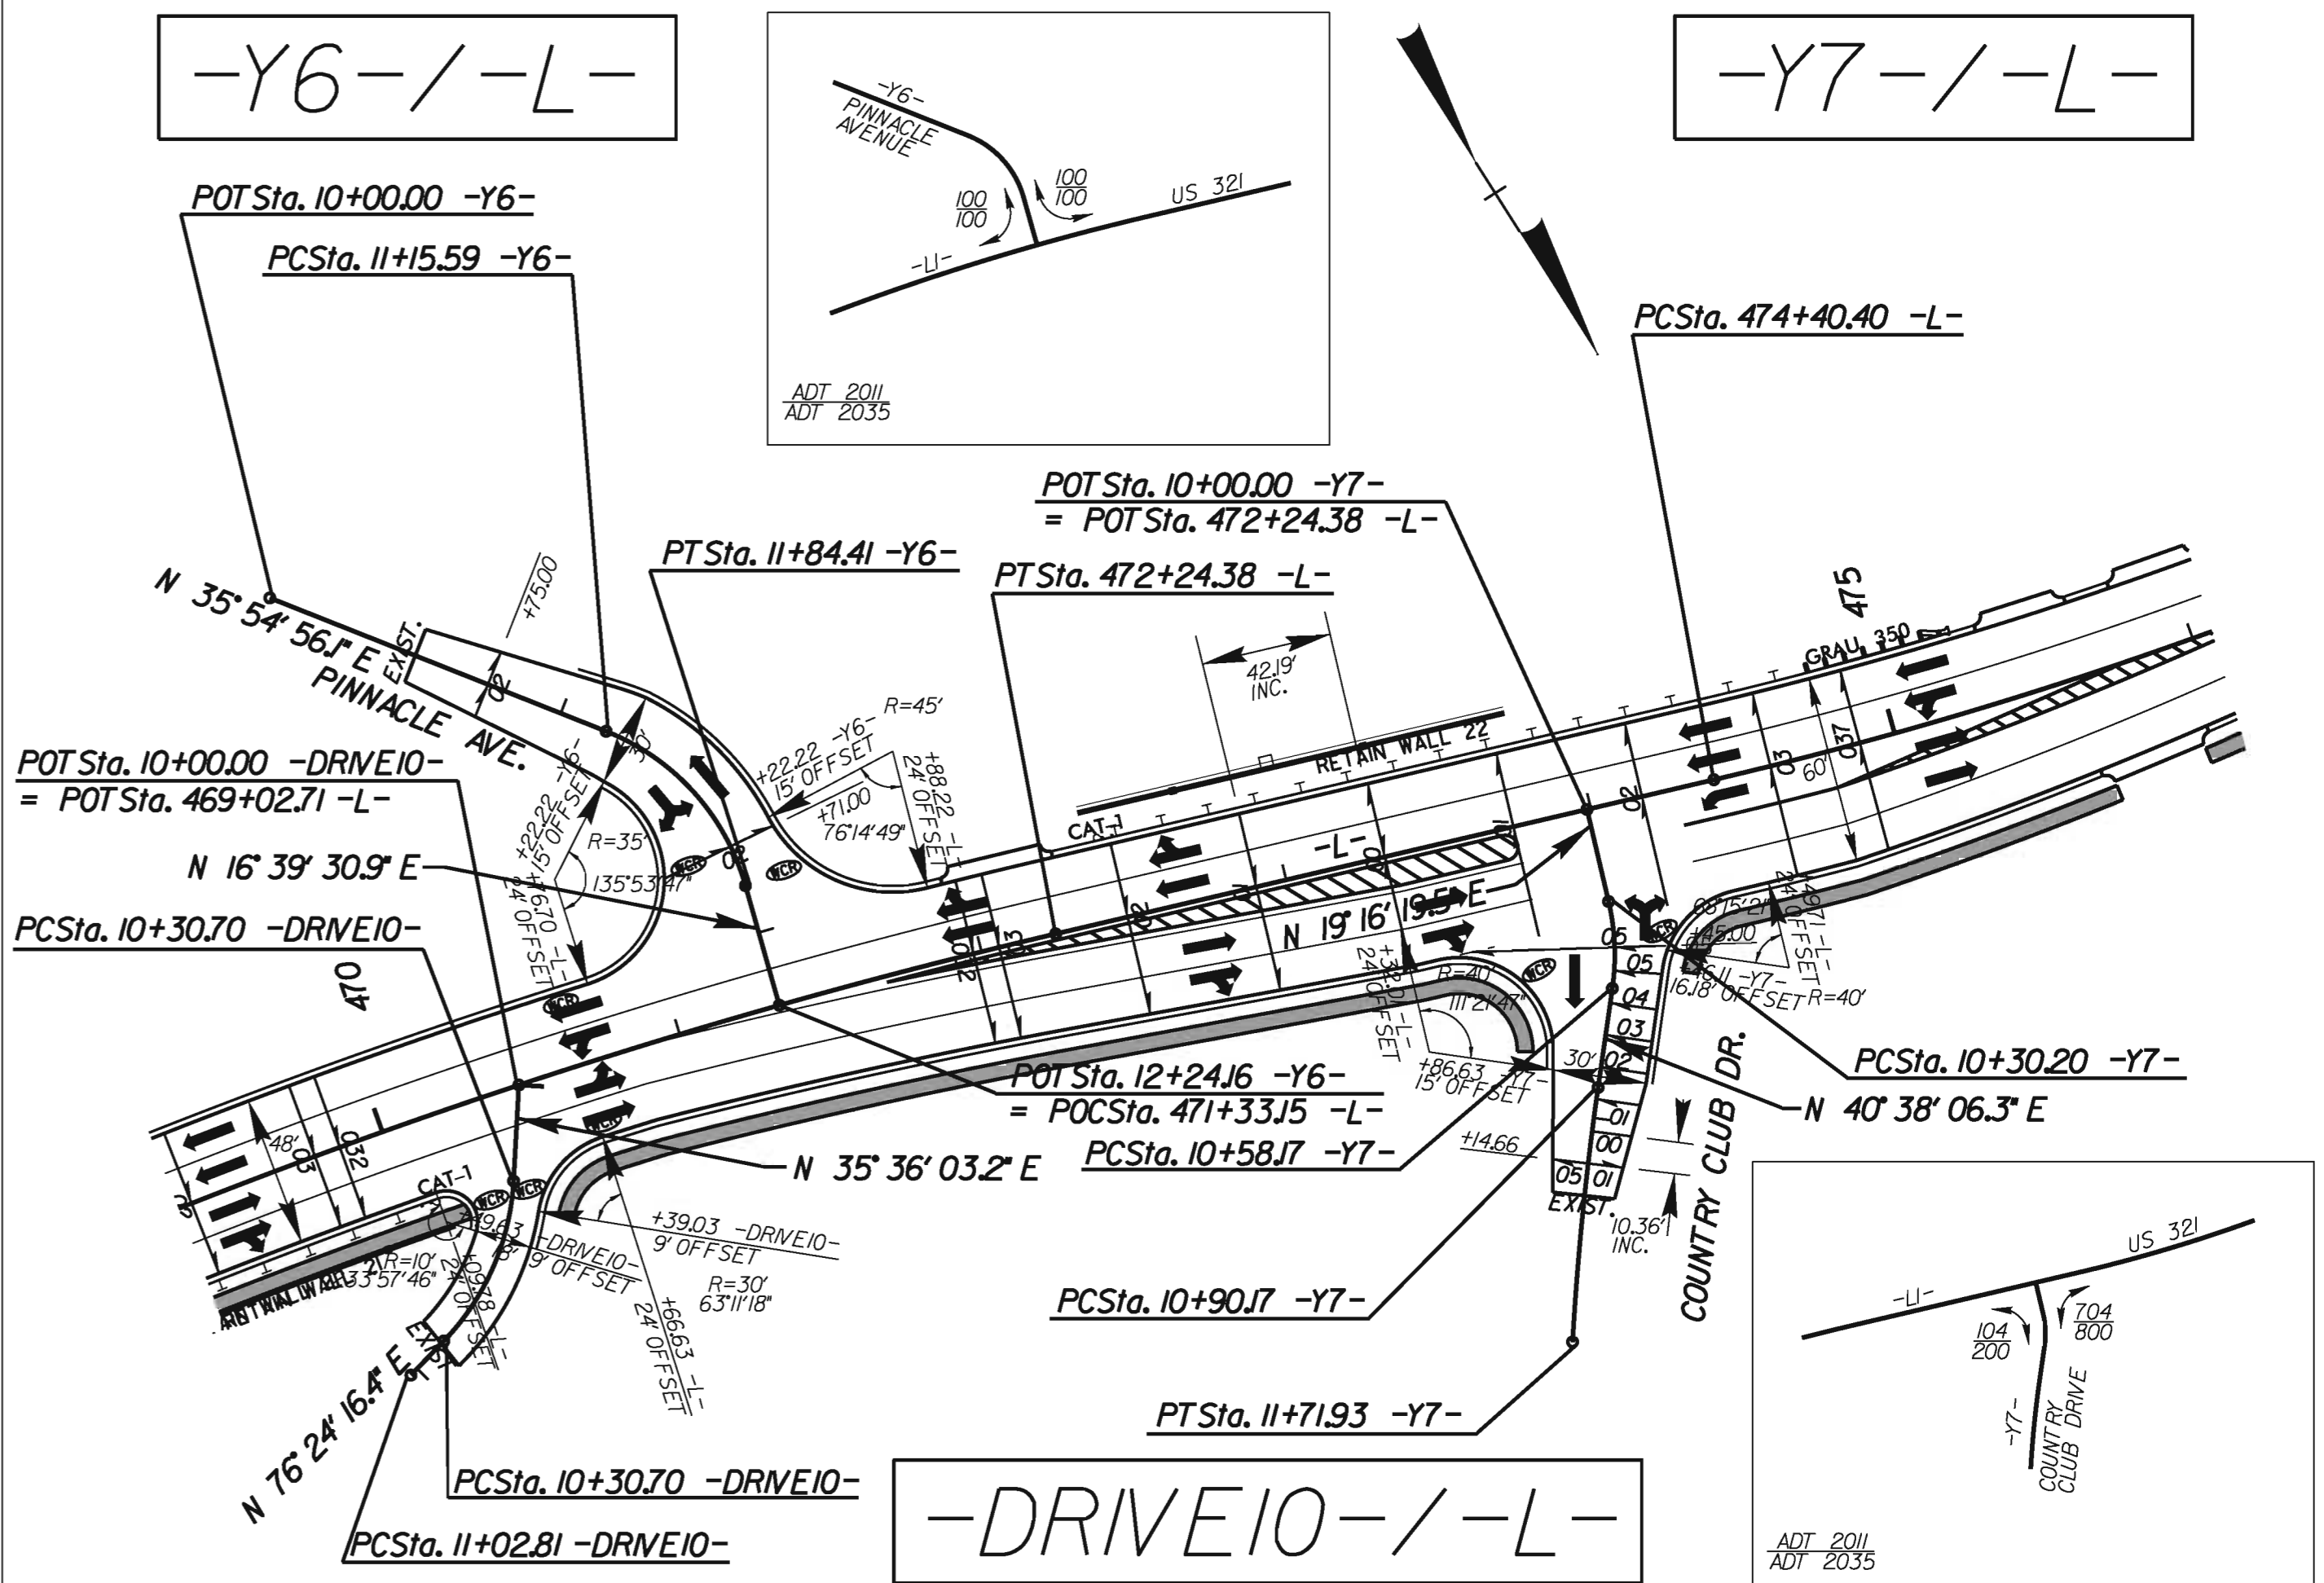

-Y6-/-L-



-Y7-/-L-

-DRIVE10-/-L-



PROJECT REFERENCE NO.	SHEET NO.
R-2237C	2-L
RW SHEET NO.	
ROADWAY DESIGN ENGINEER	HYDRAULICS ENGINEER

MONOLITHIC CONCRETE ISLANDS AND SIDEWALK

INTERSECTION DETAILS

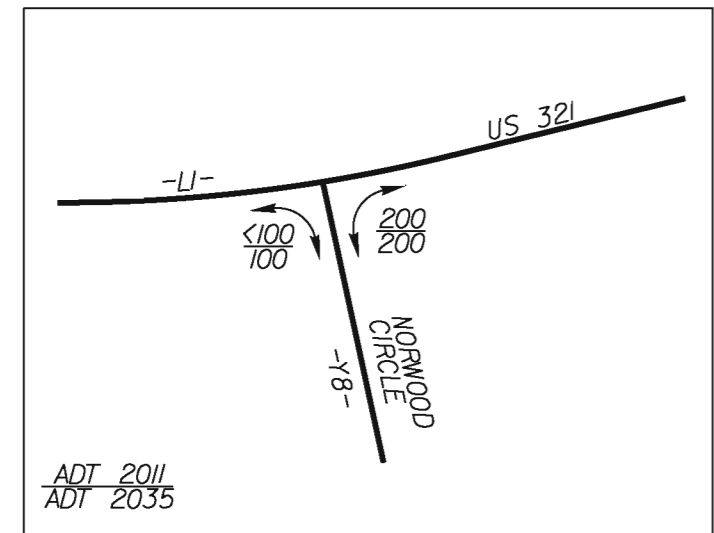
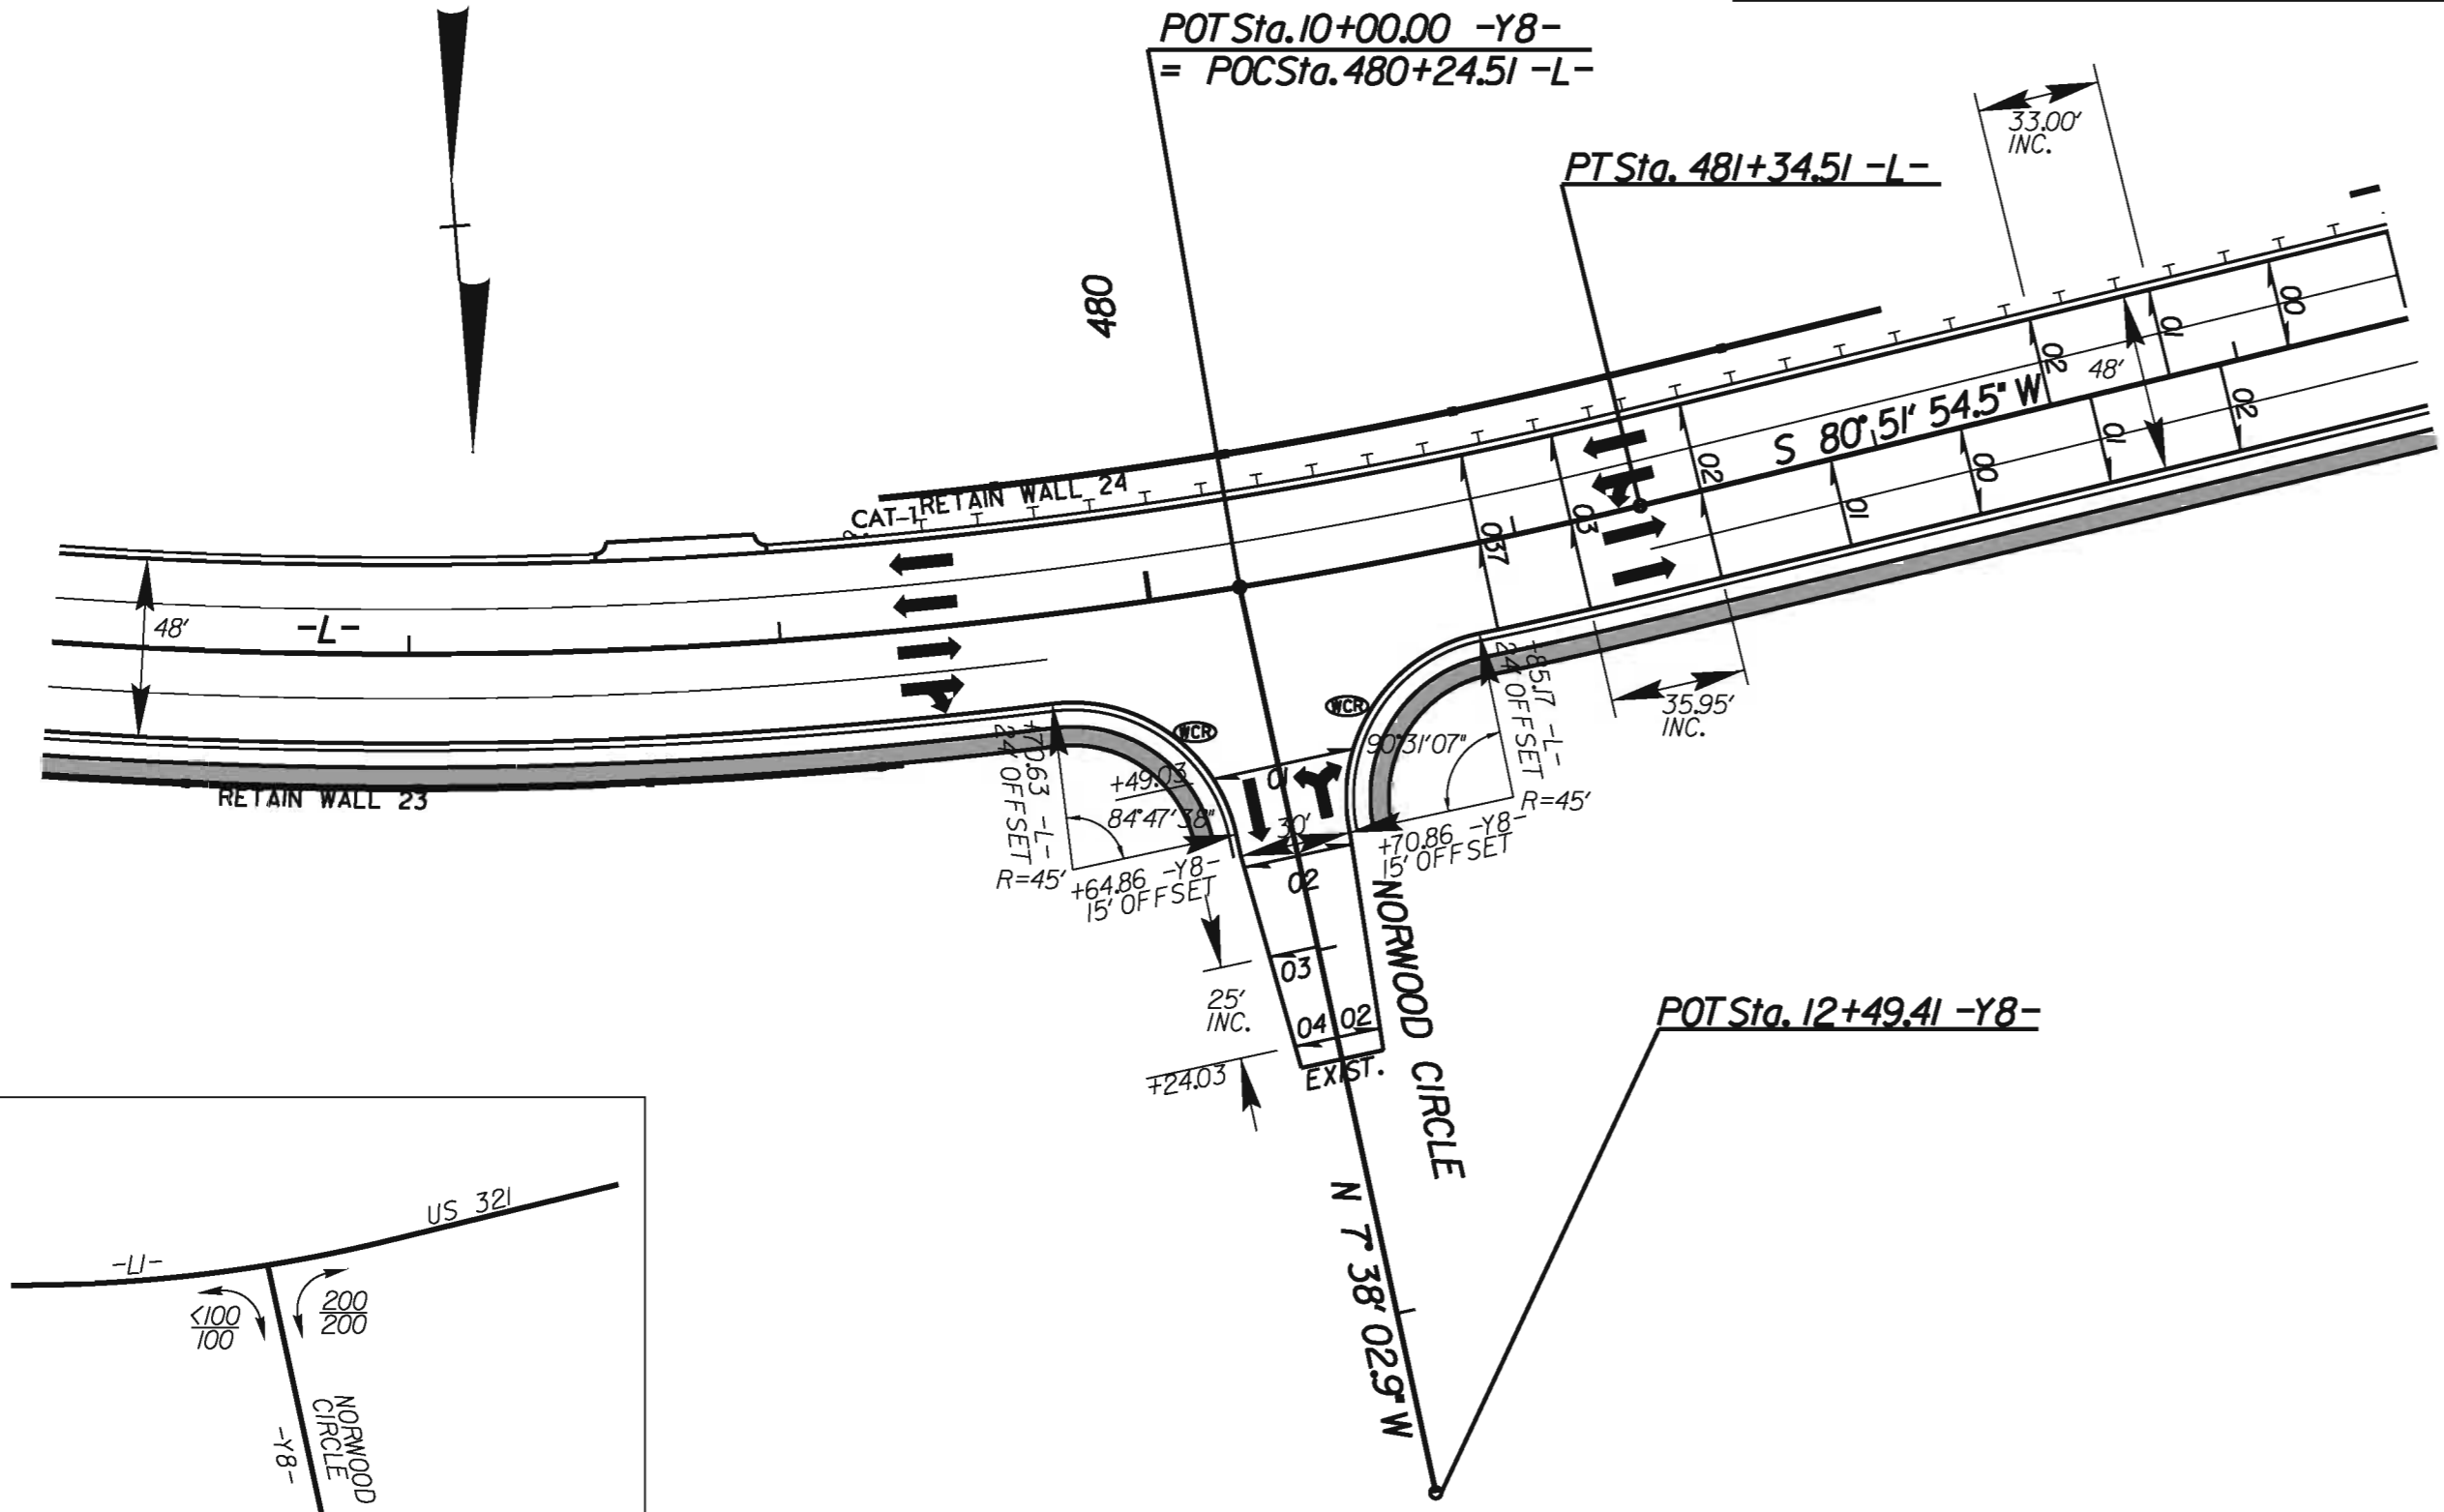


-Y8- / -L-

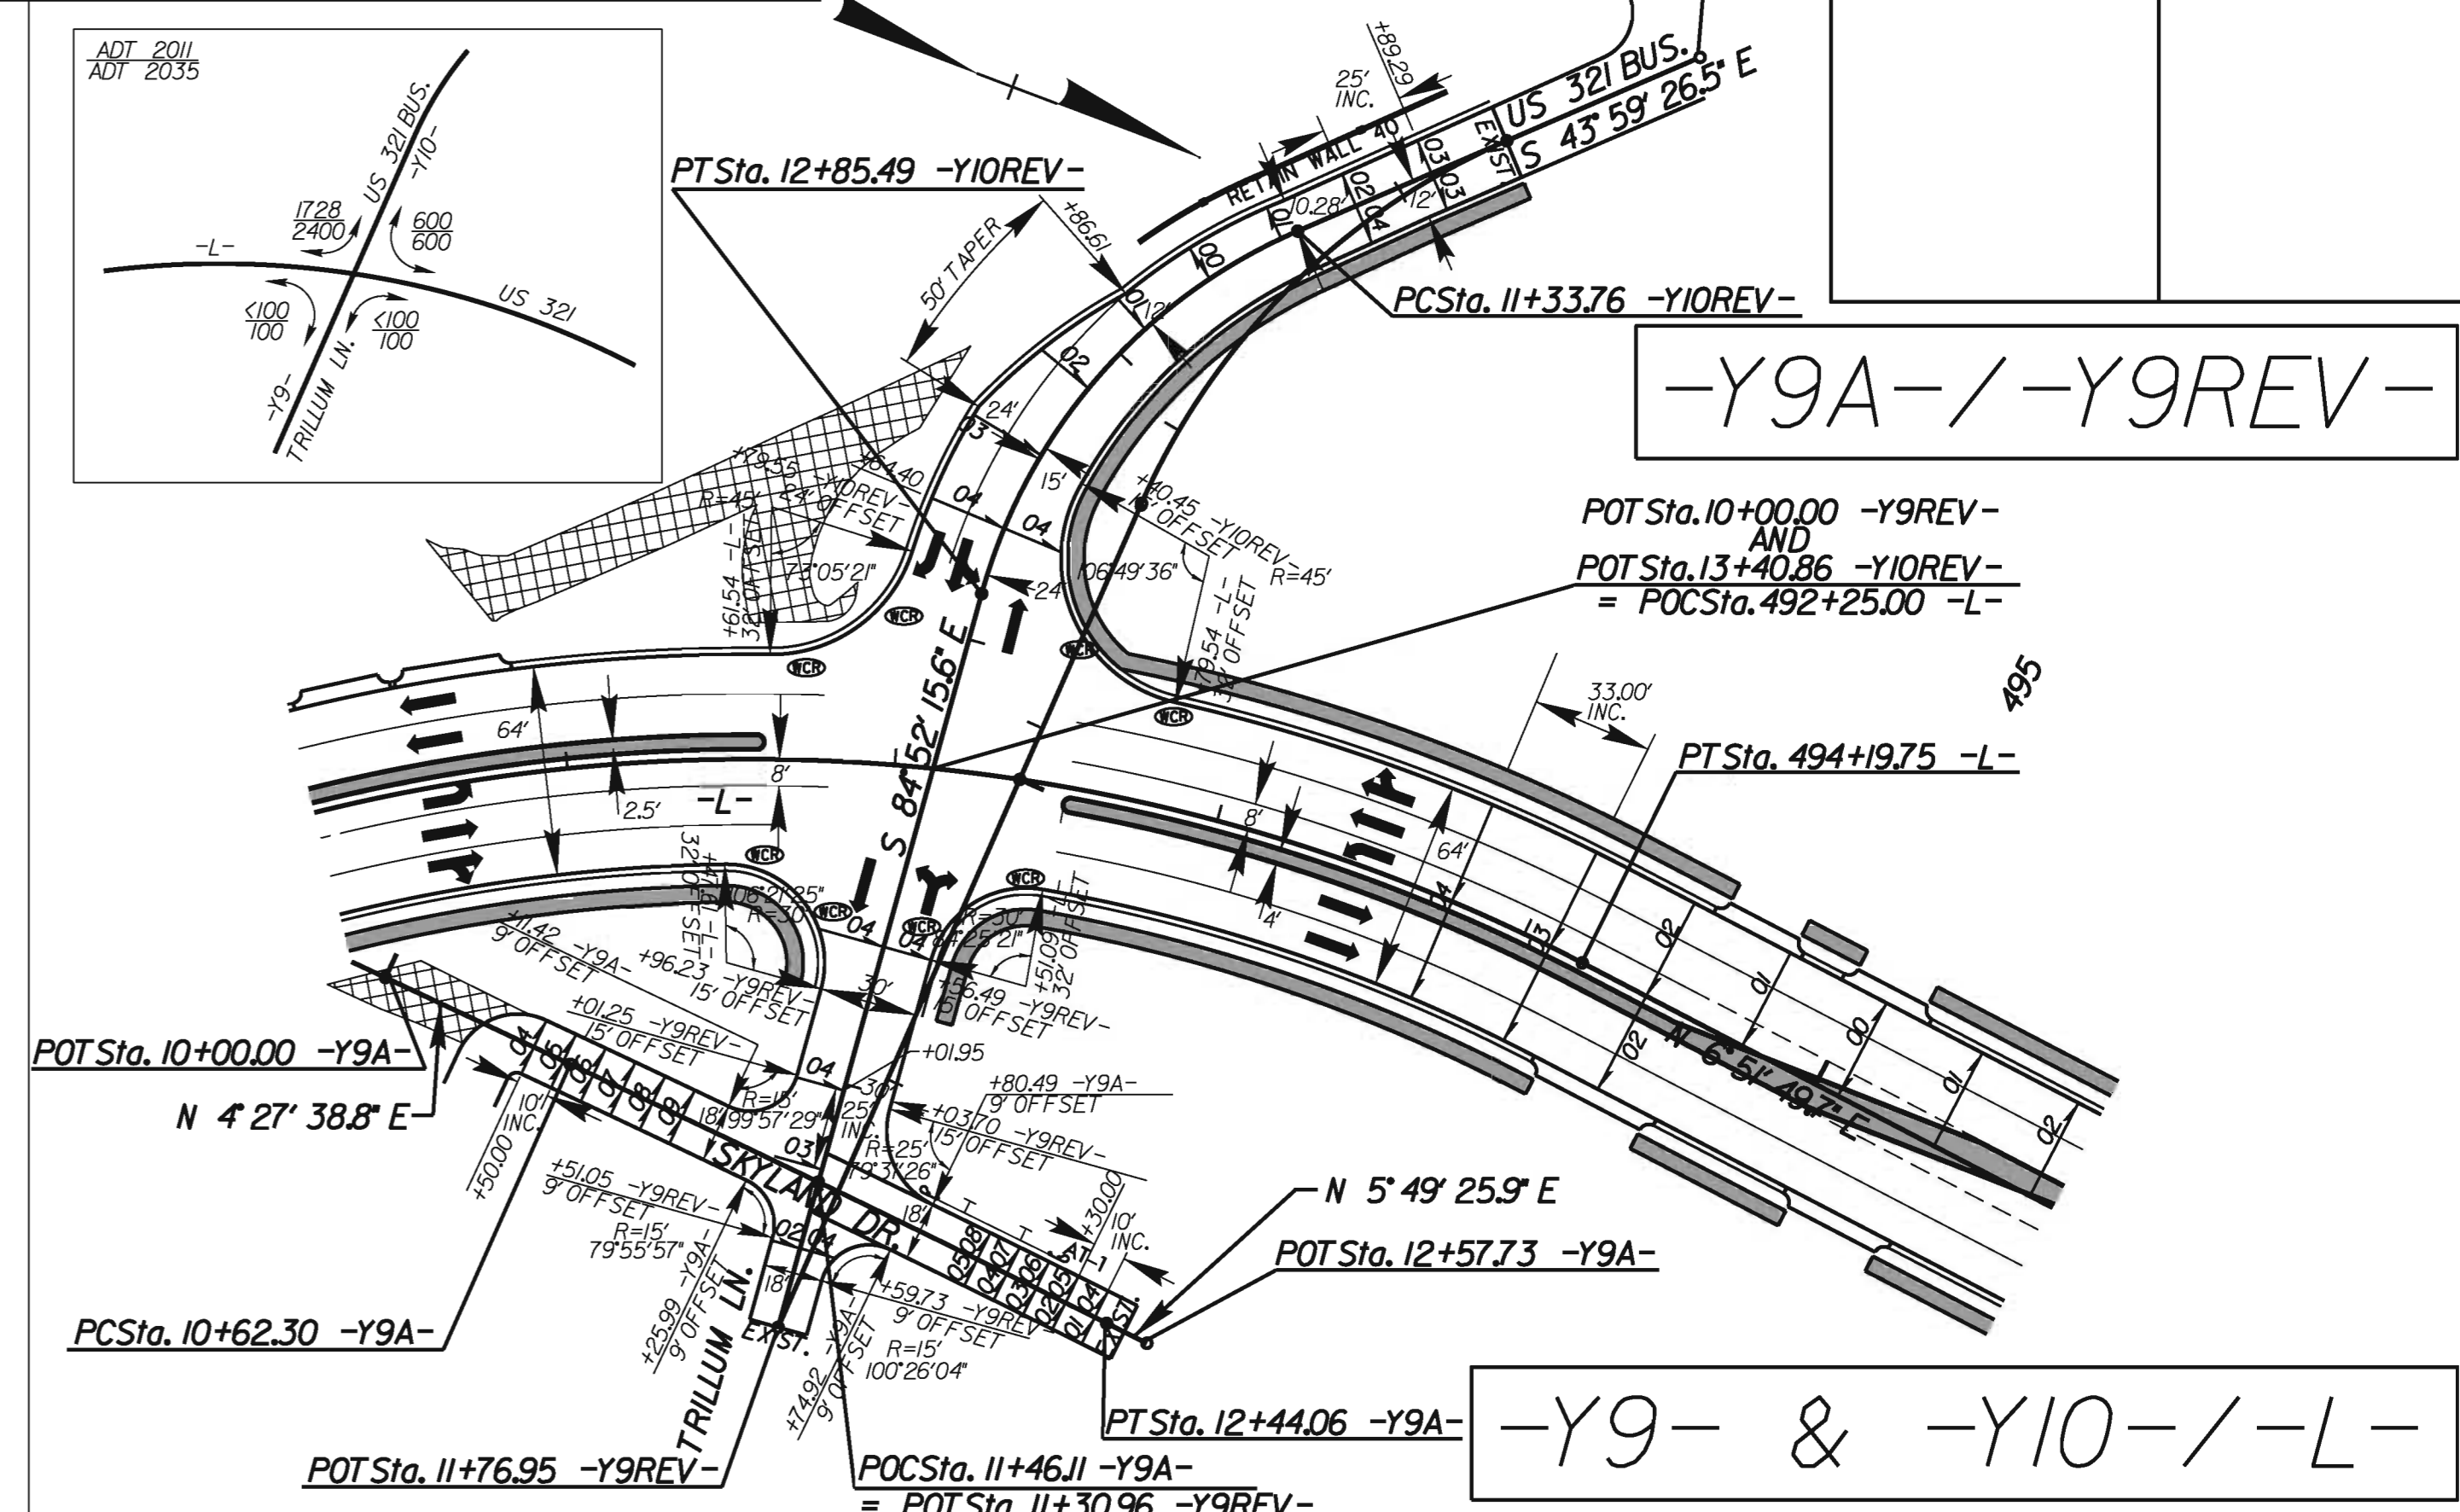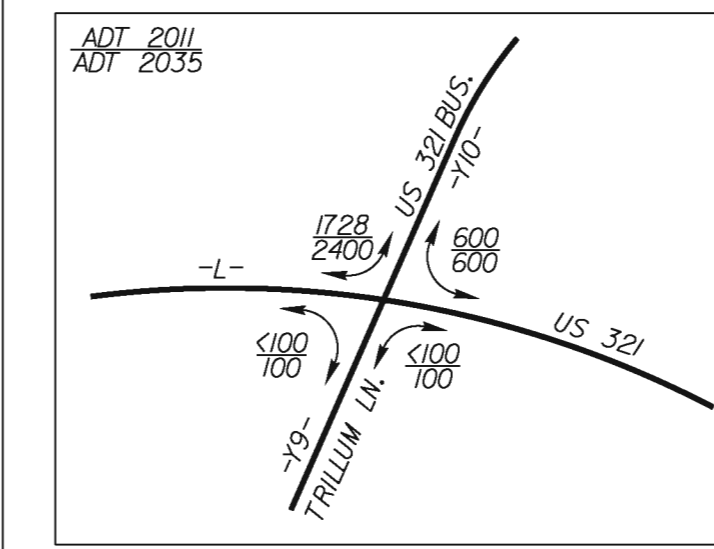

-Y9A- / -Y9REV-



-Y9- & -Y10- / -L-

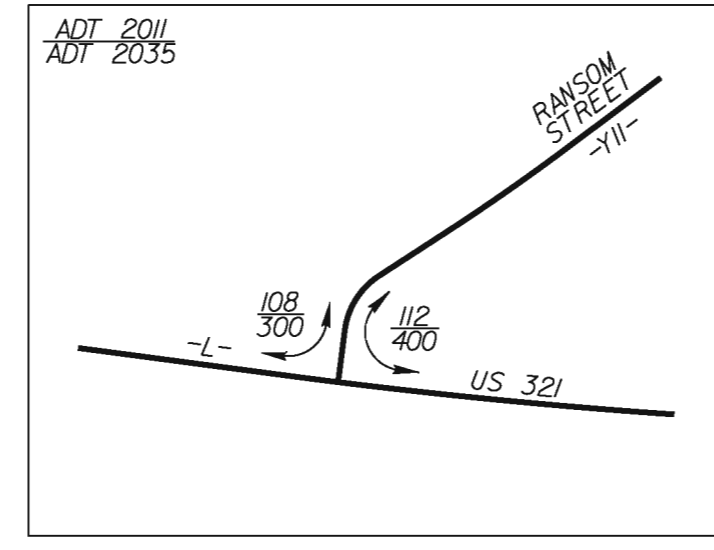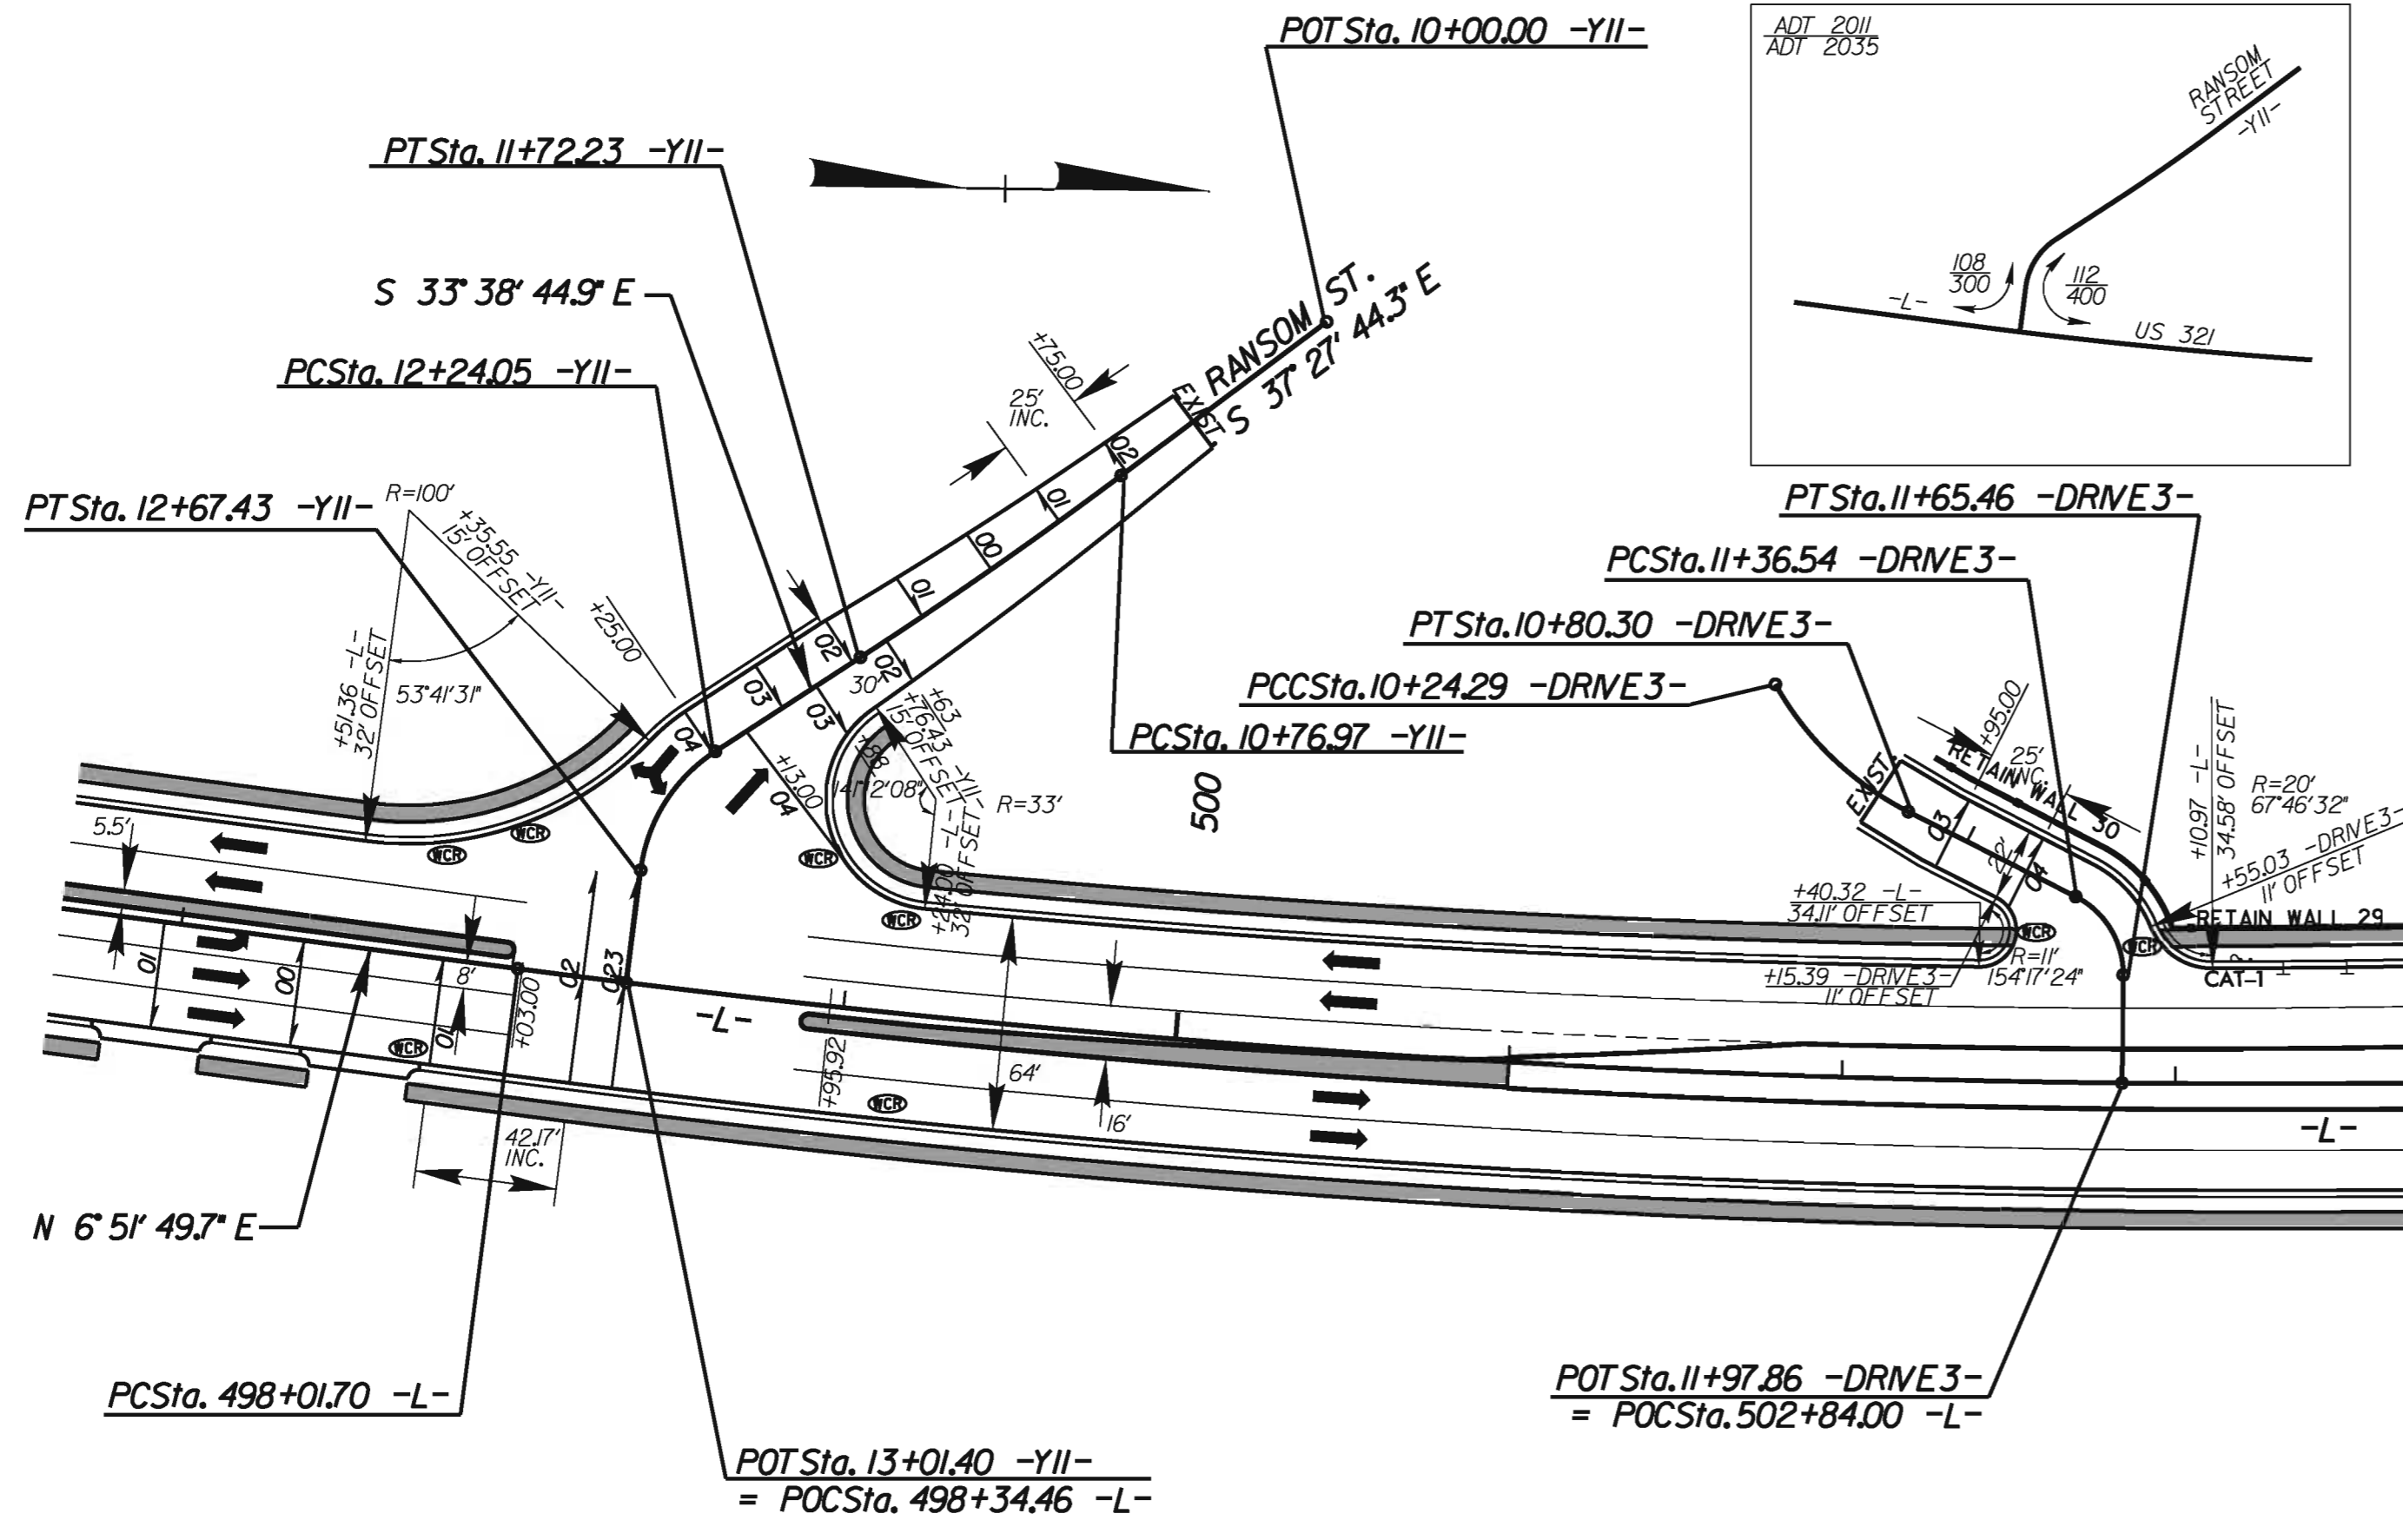

-Y11- / -L-

-DRIVE 3- / -L-

-Y12-, -Y12A- / -L-



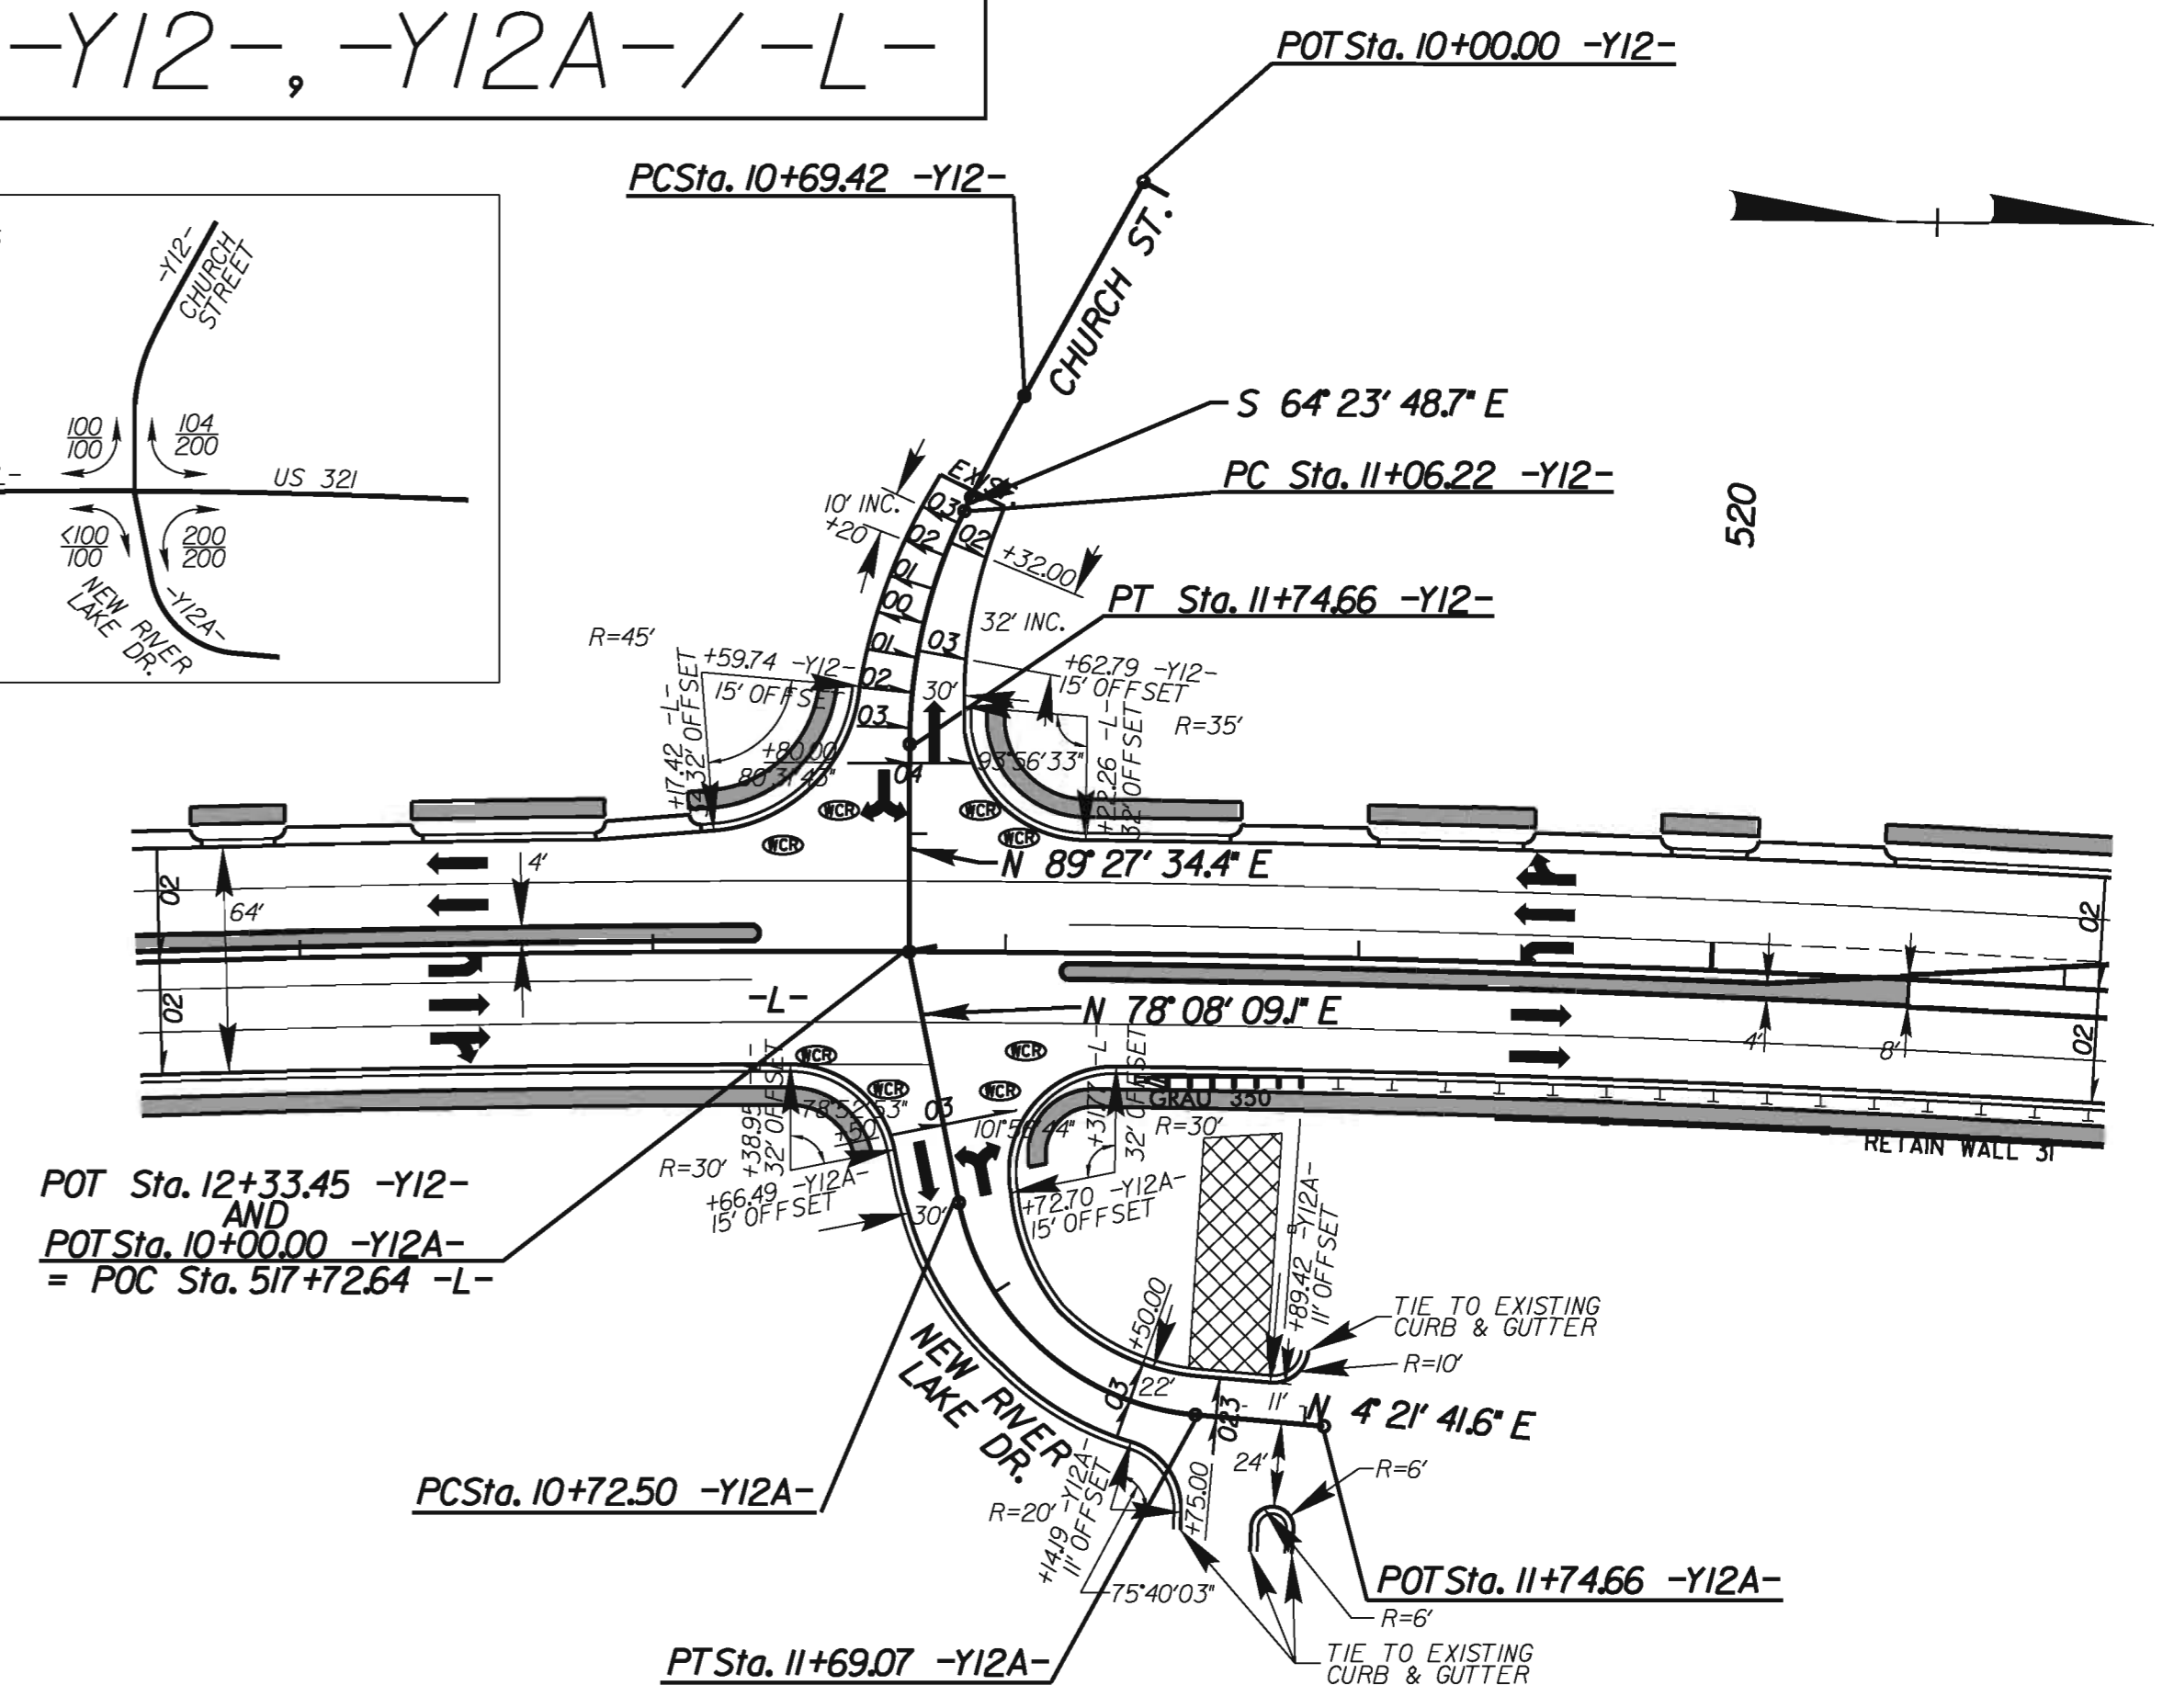
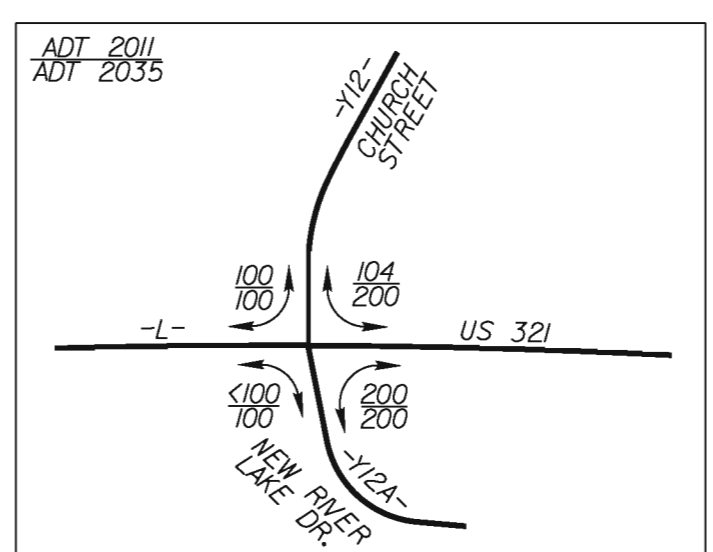


15-AUG-2011 09:11 R:\Roadway\Bentley\2237c-rdy-int.dwg

PROJECT REFERENCE NO.	SHEET NO.
R-2237C	2-M
RW SHEET NO.	
ROADWAY DESIGN ENGINEER	HYDRAULICS ENGINEER

INTERSECTION DETAILS

MONOLITHIC CONCRETE ISLANDS AND SIDEWALK

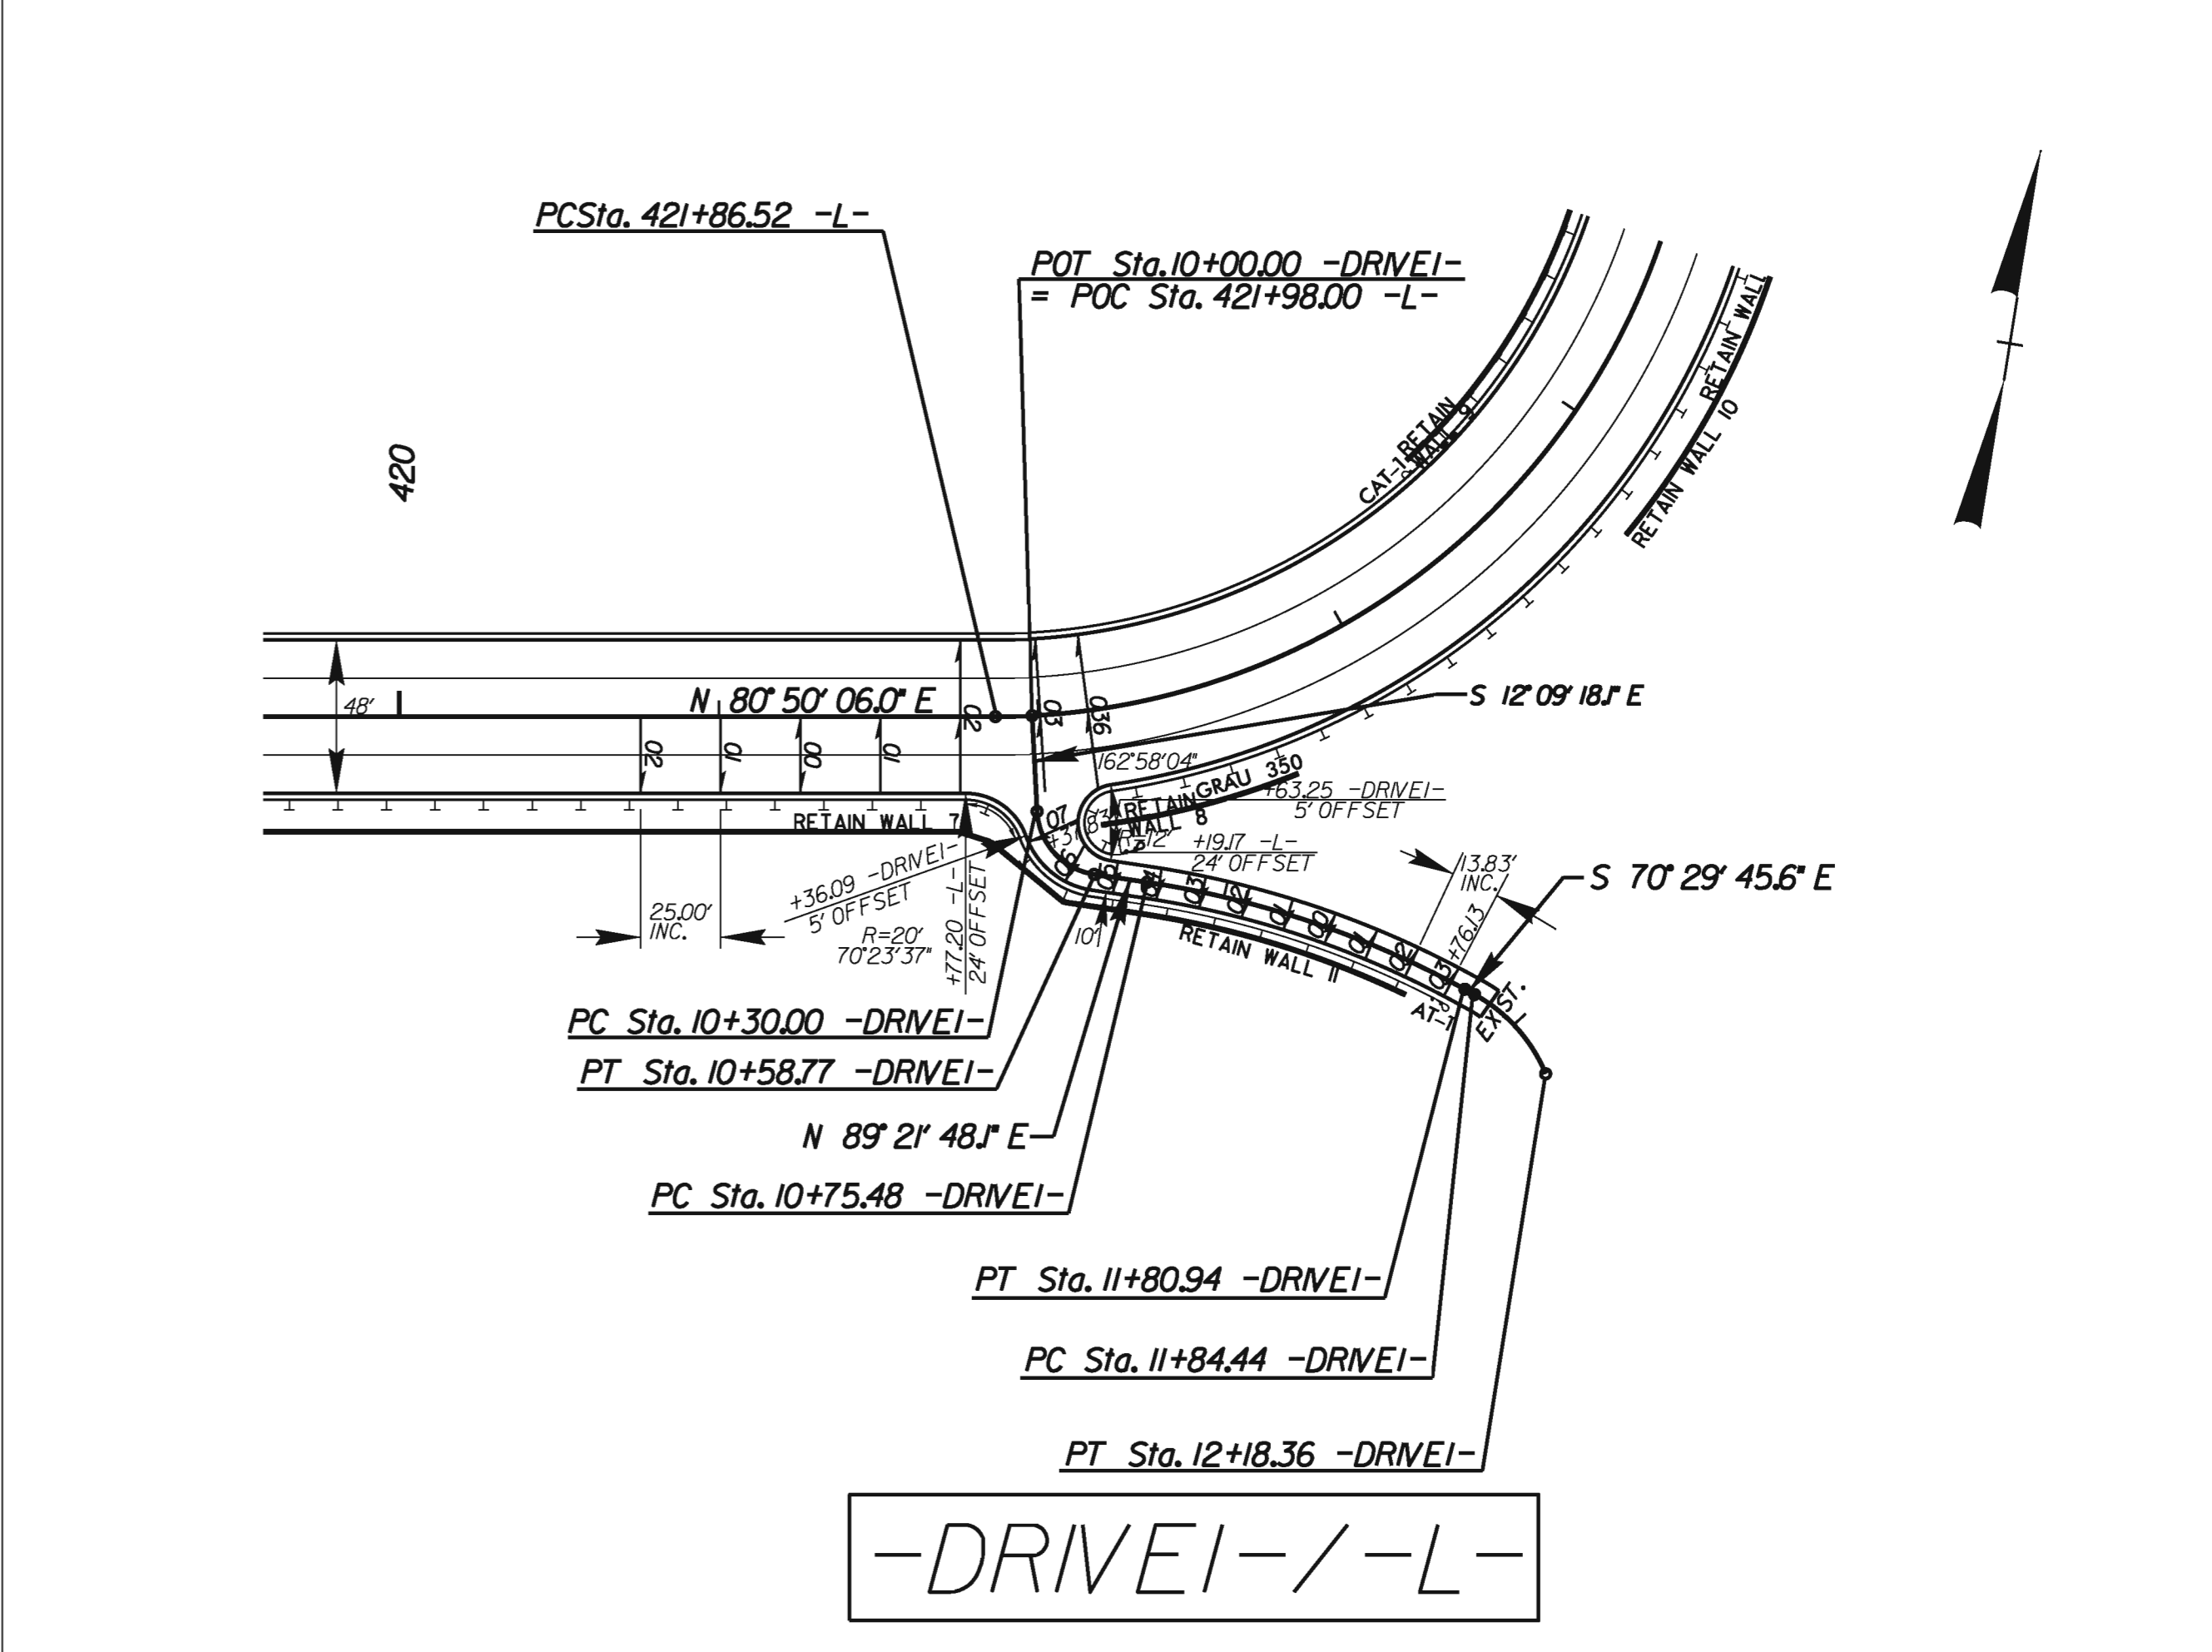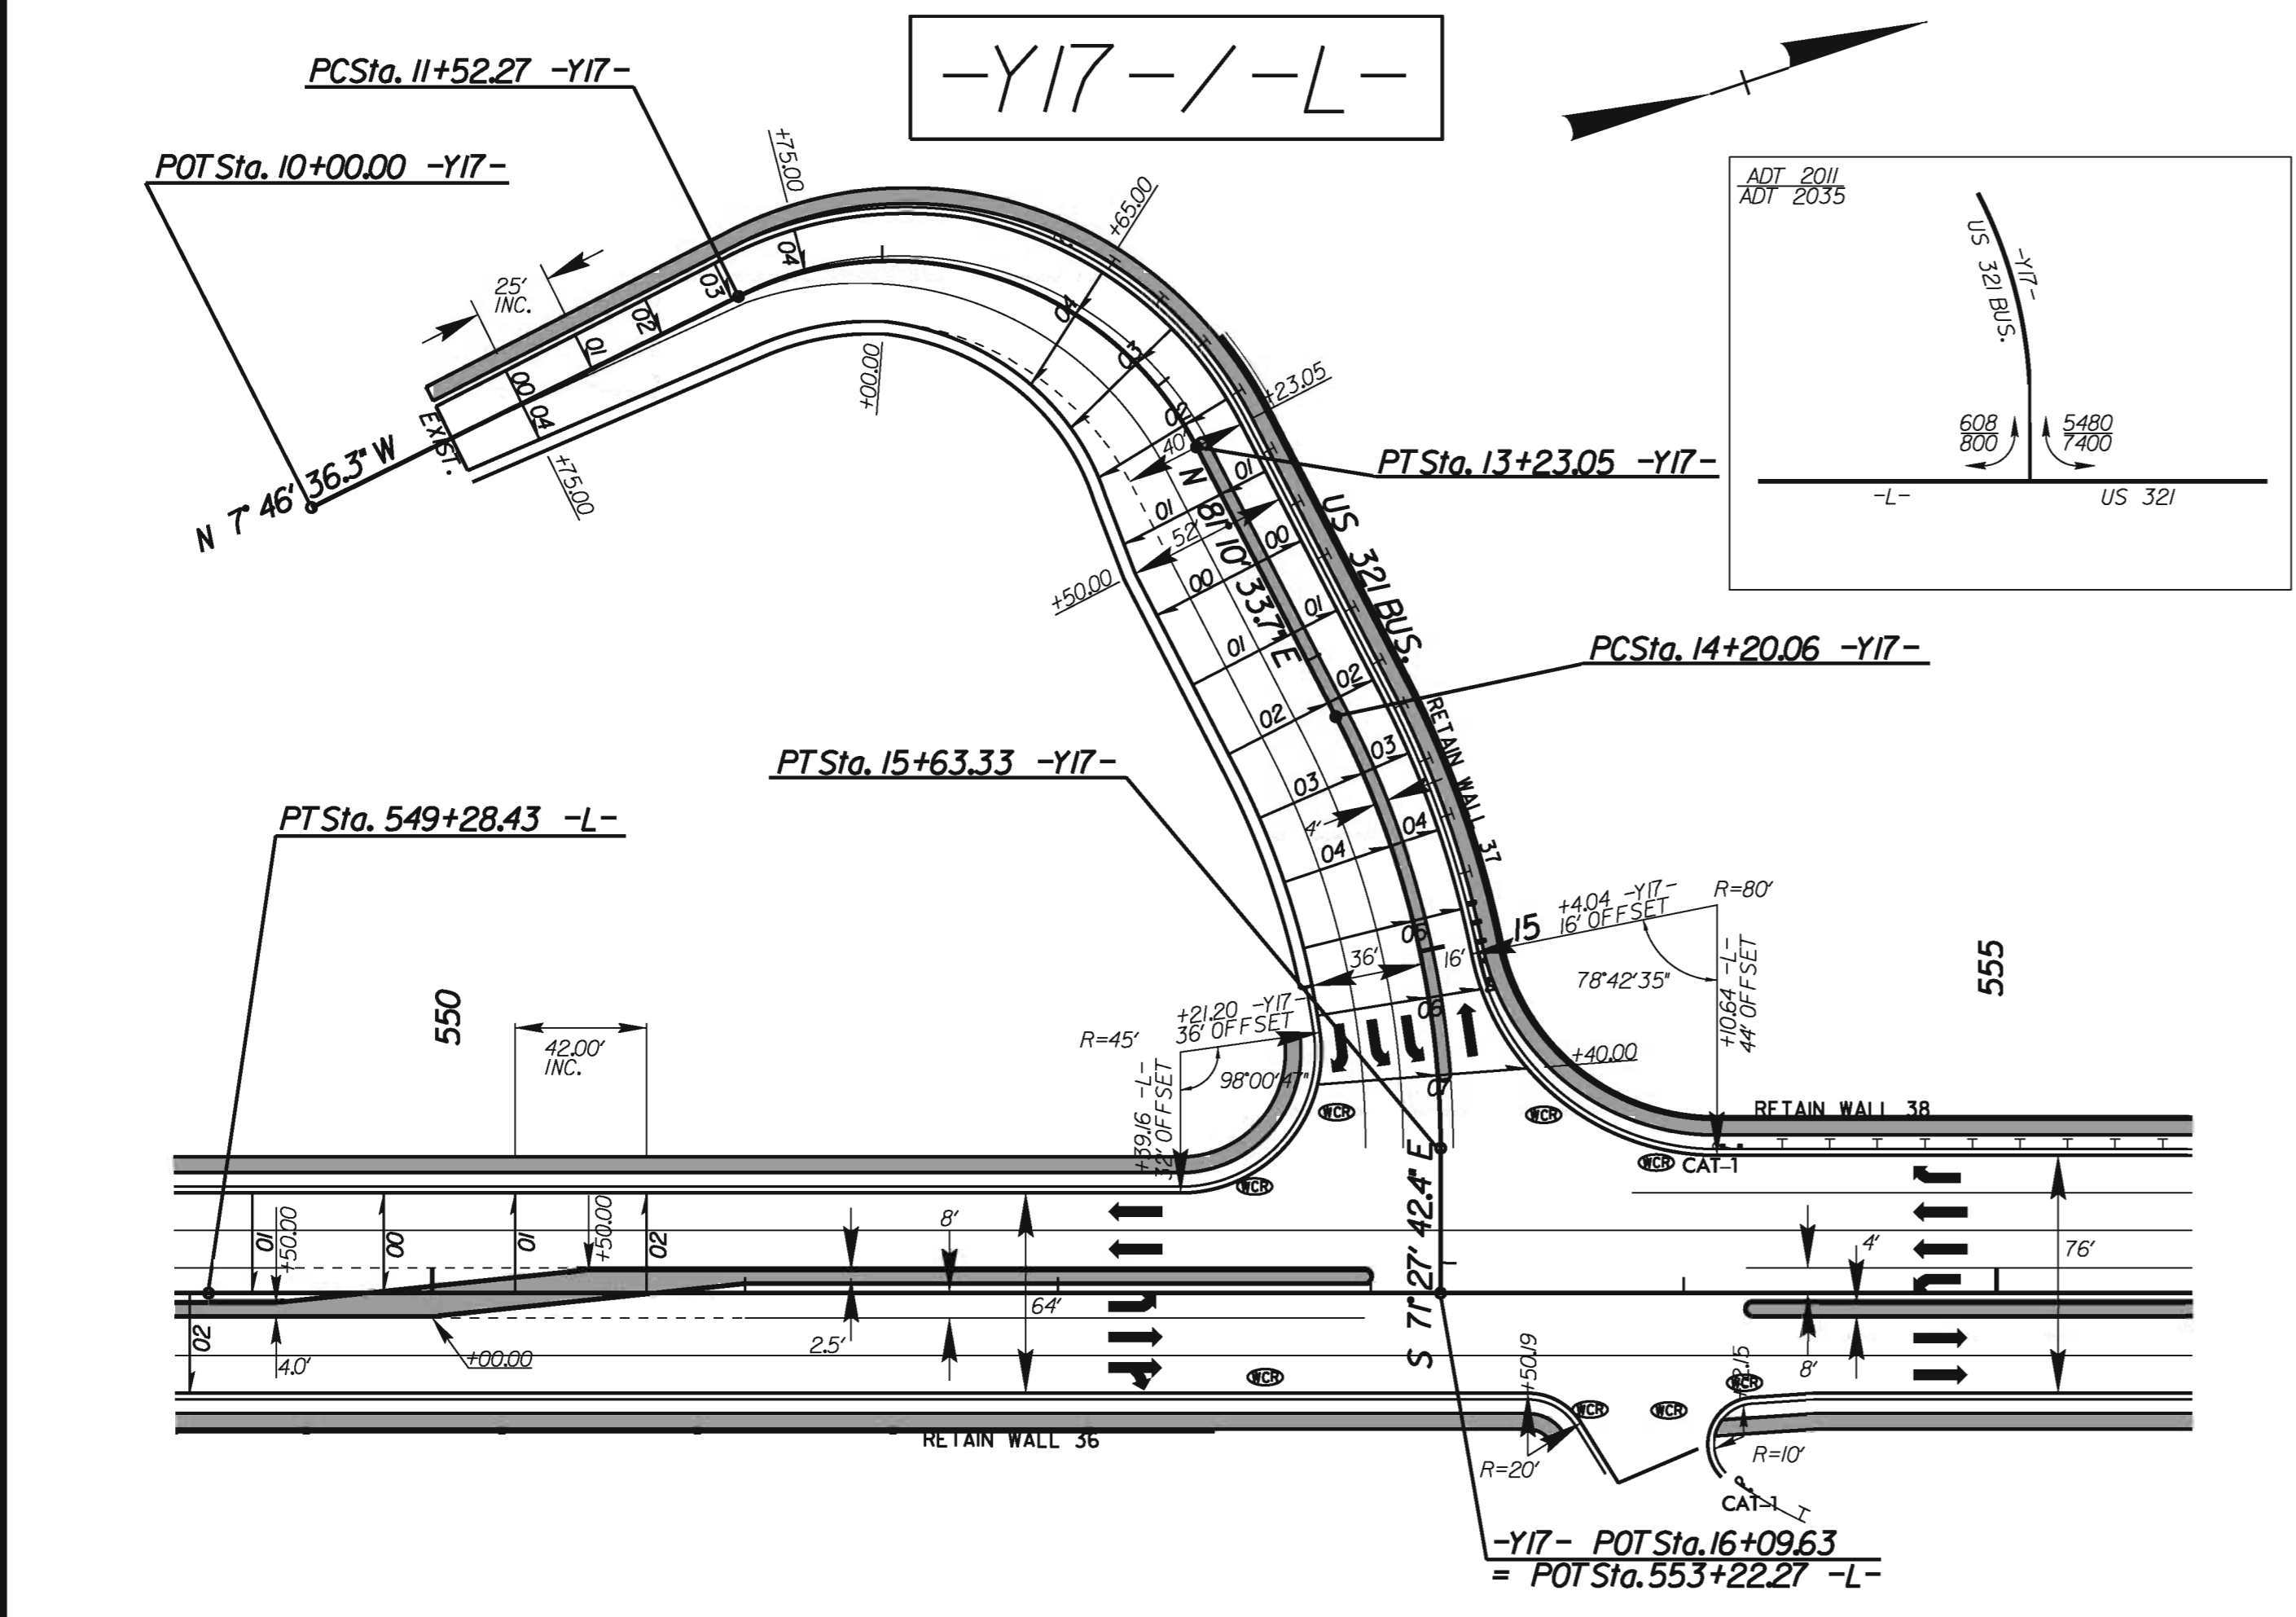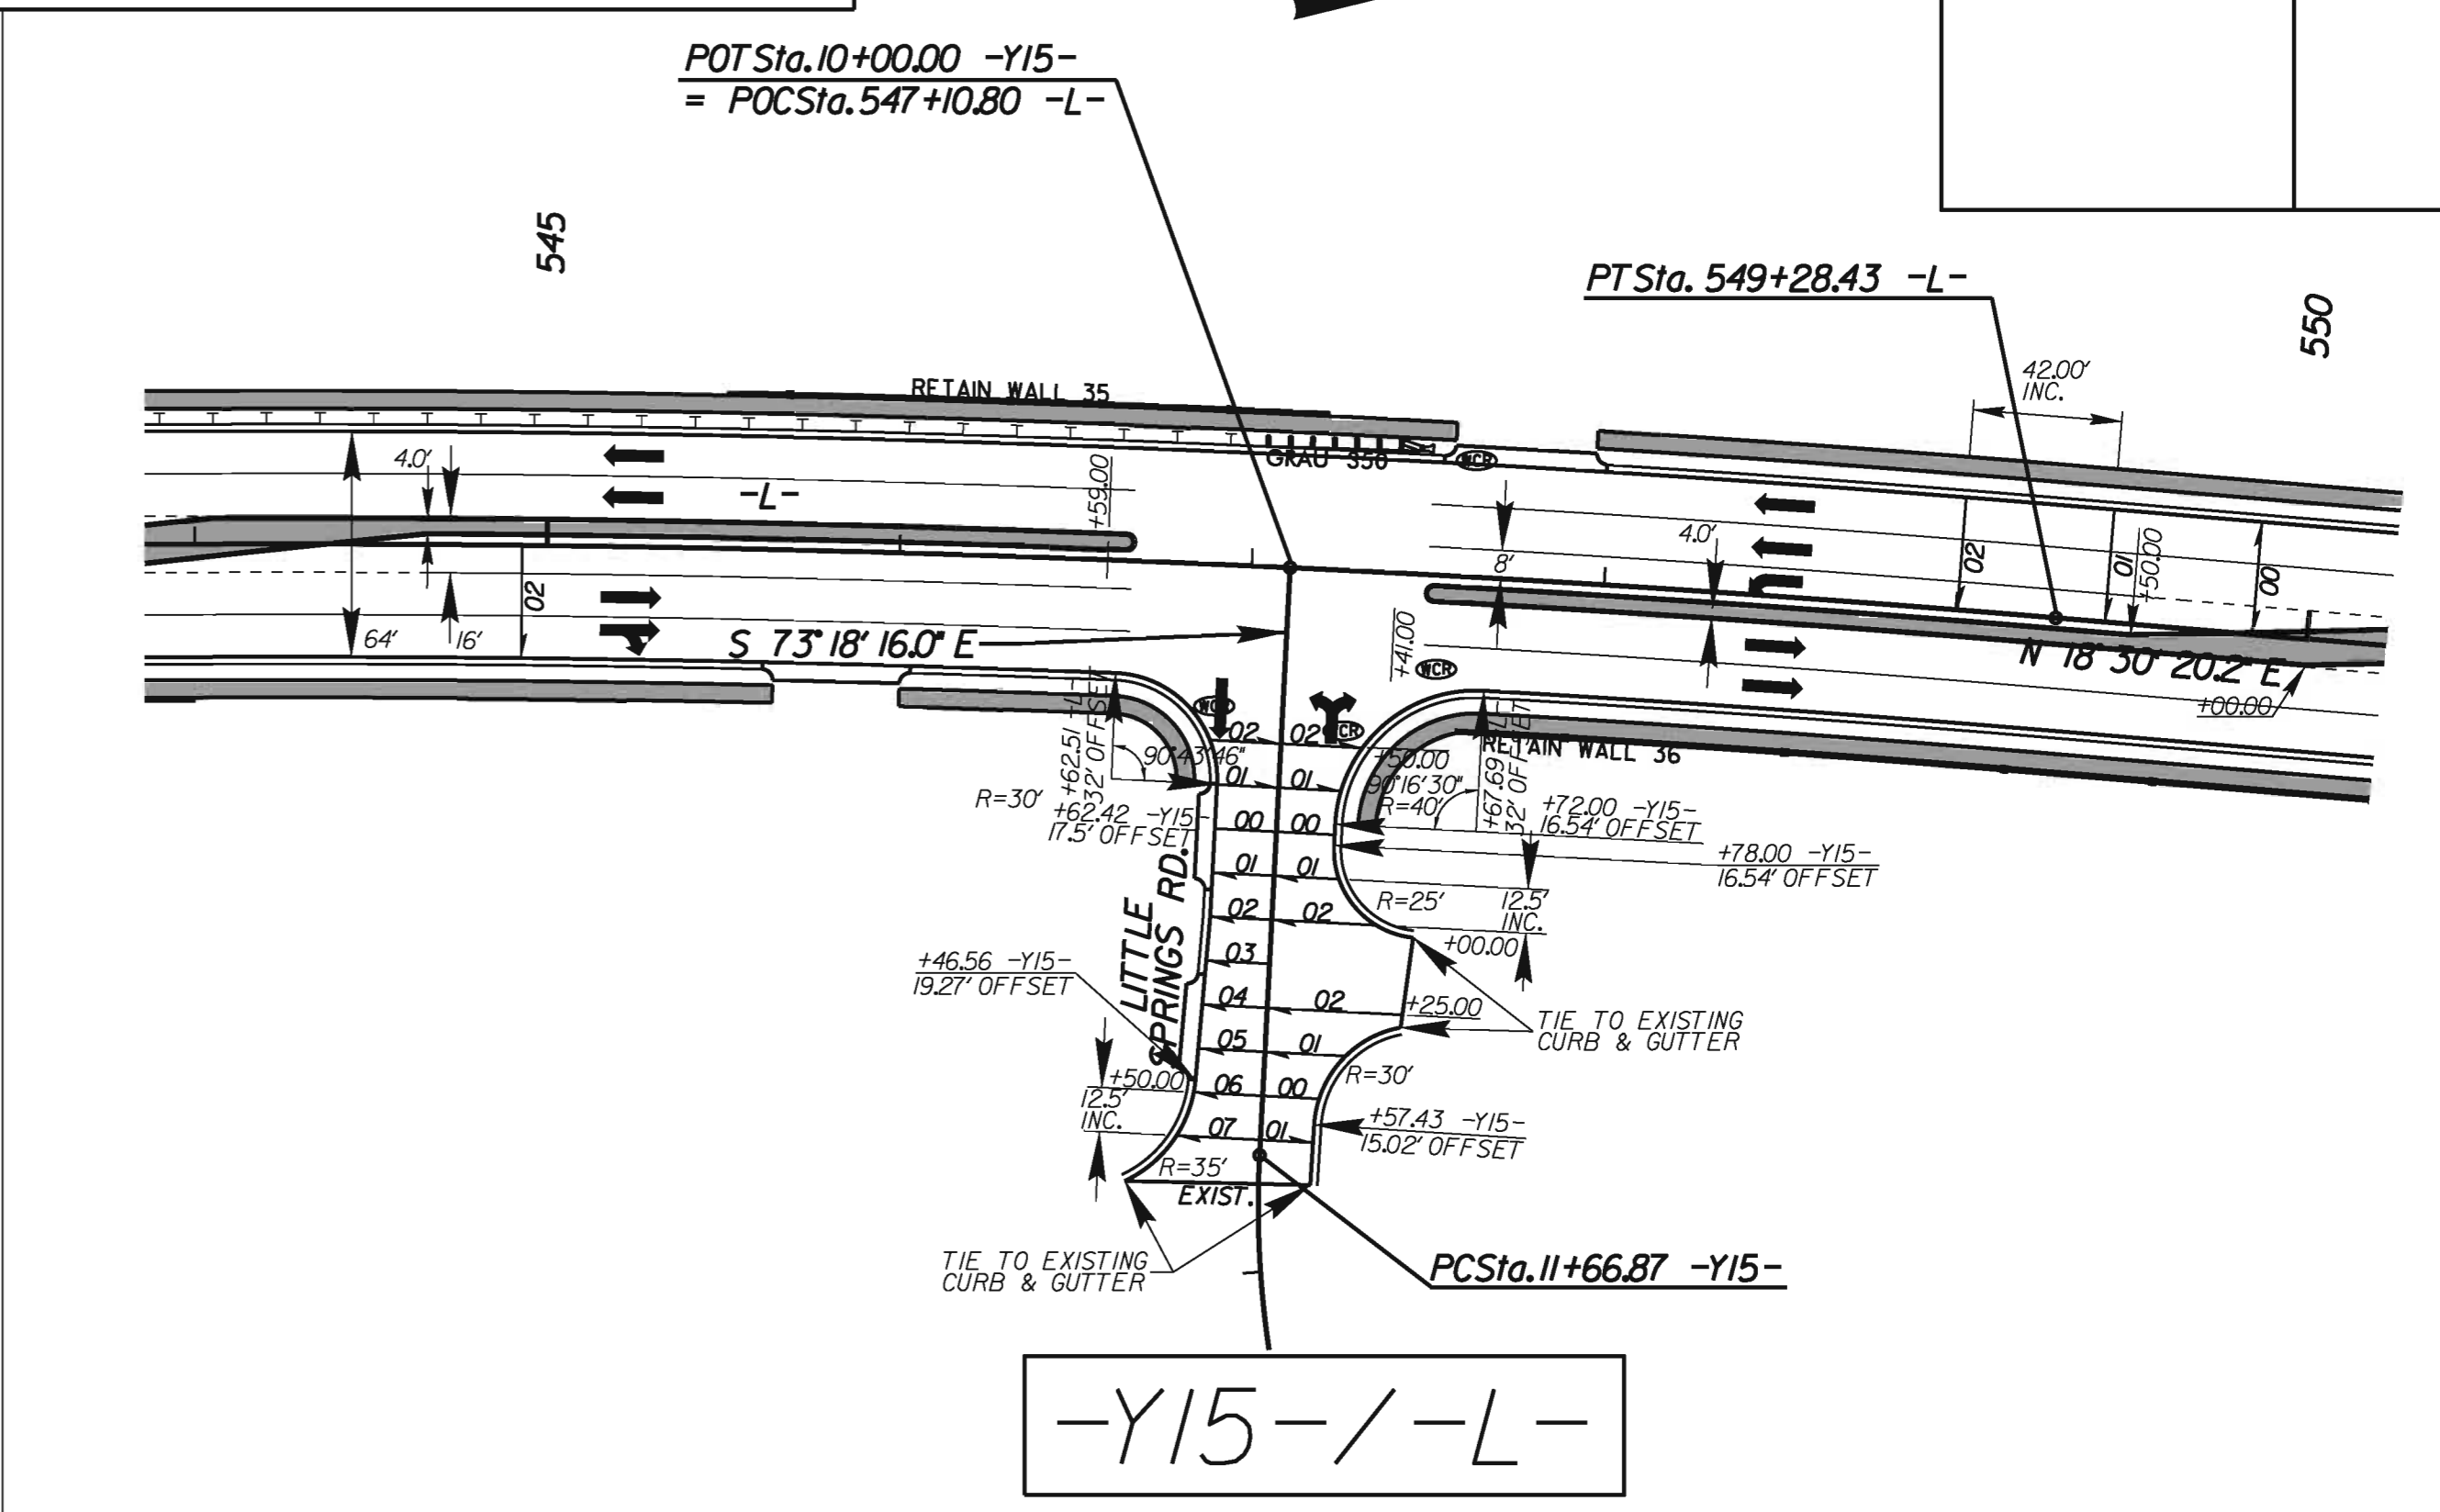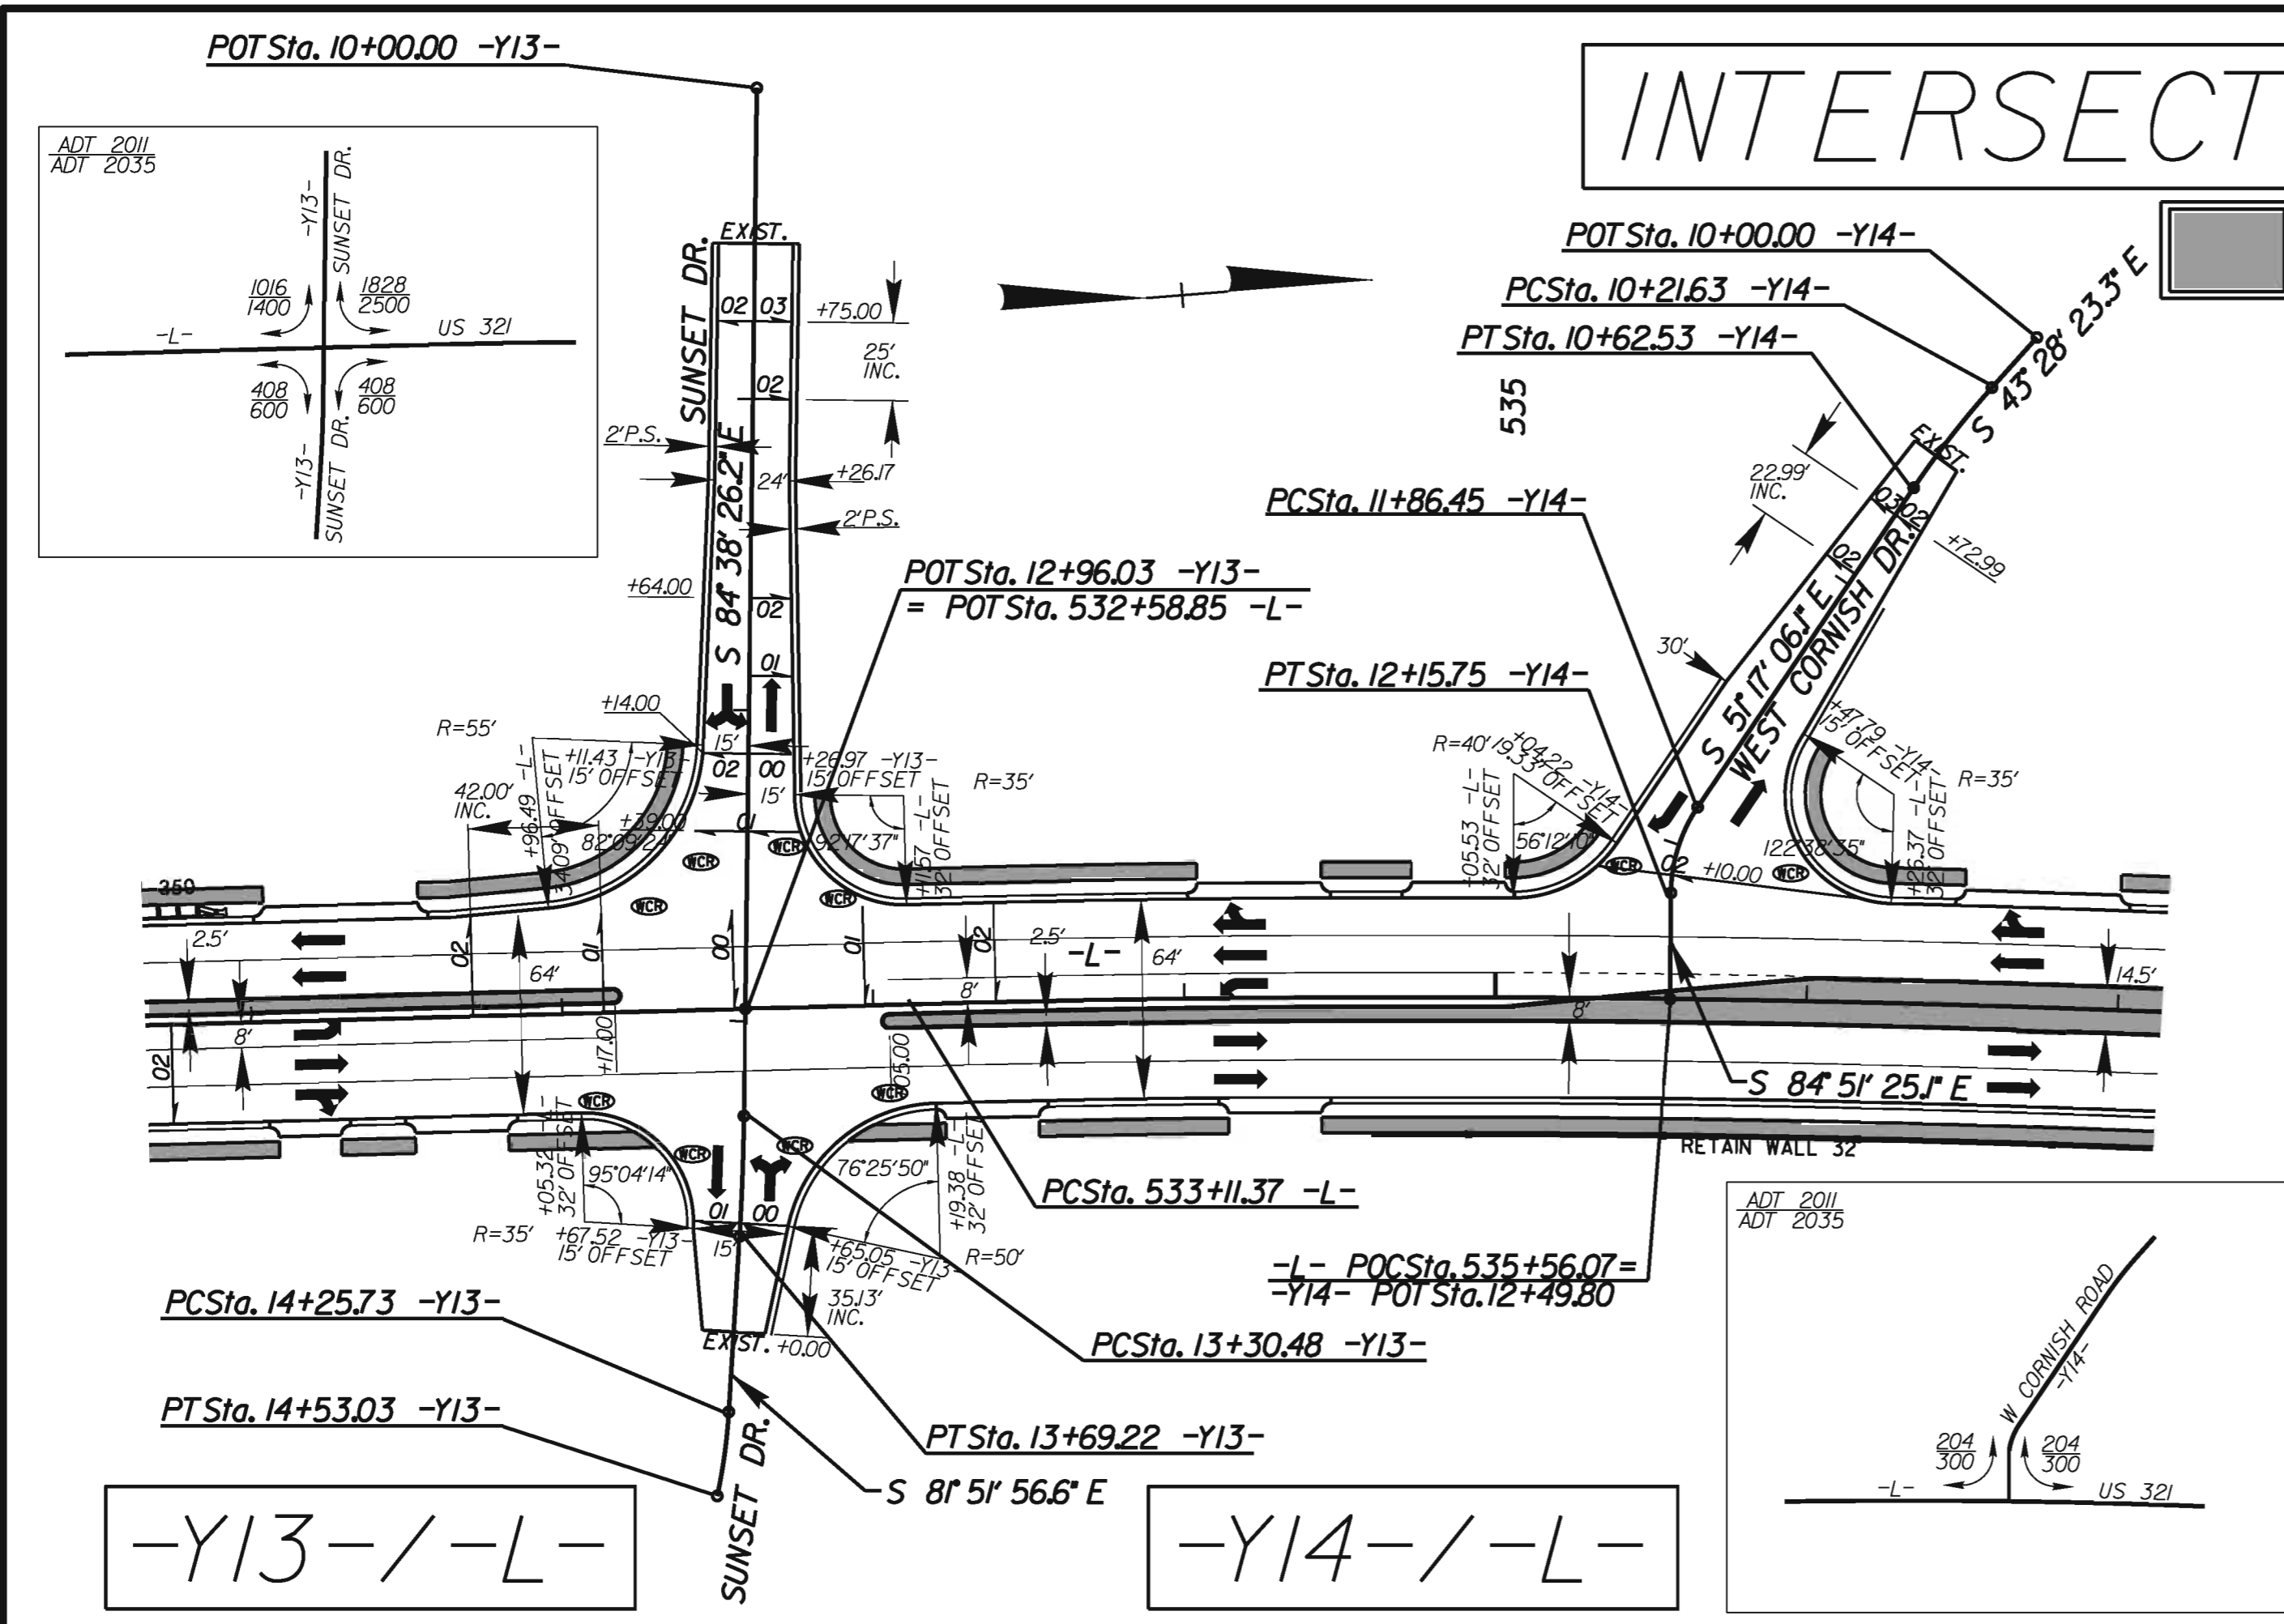


5/14/99
 15-AUG-2011 09:11
 R:\Roadway\Bentley\2237c-rdy-int.dwg
 \$\$\$\$\$\$

5/14/99


PROJECT REFERENCE NO.	SHEET NO.
R-2237C	2-N
RW SHEET NO.	
ROADWAY DESIGN ENGINEER	HYDRAULICS ENGINEER

INTERSECTION DETAILS


MONOLITHIC CONCRETE ISLANDS AND SIDEWALK

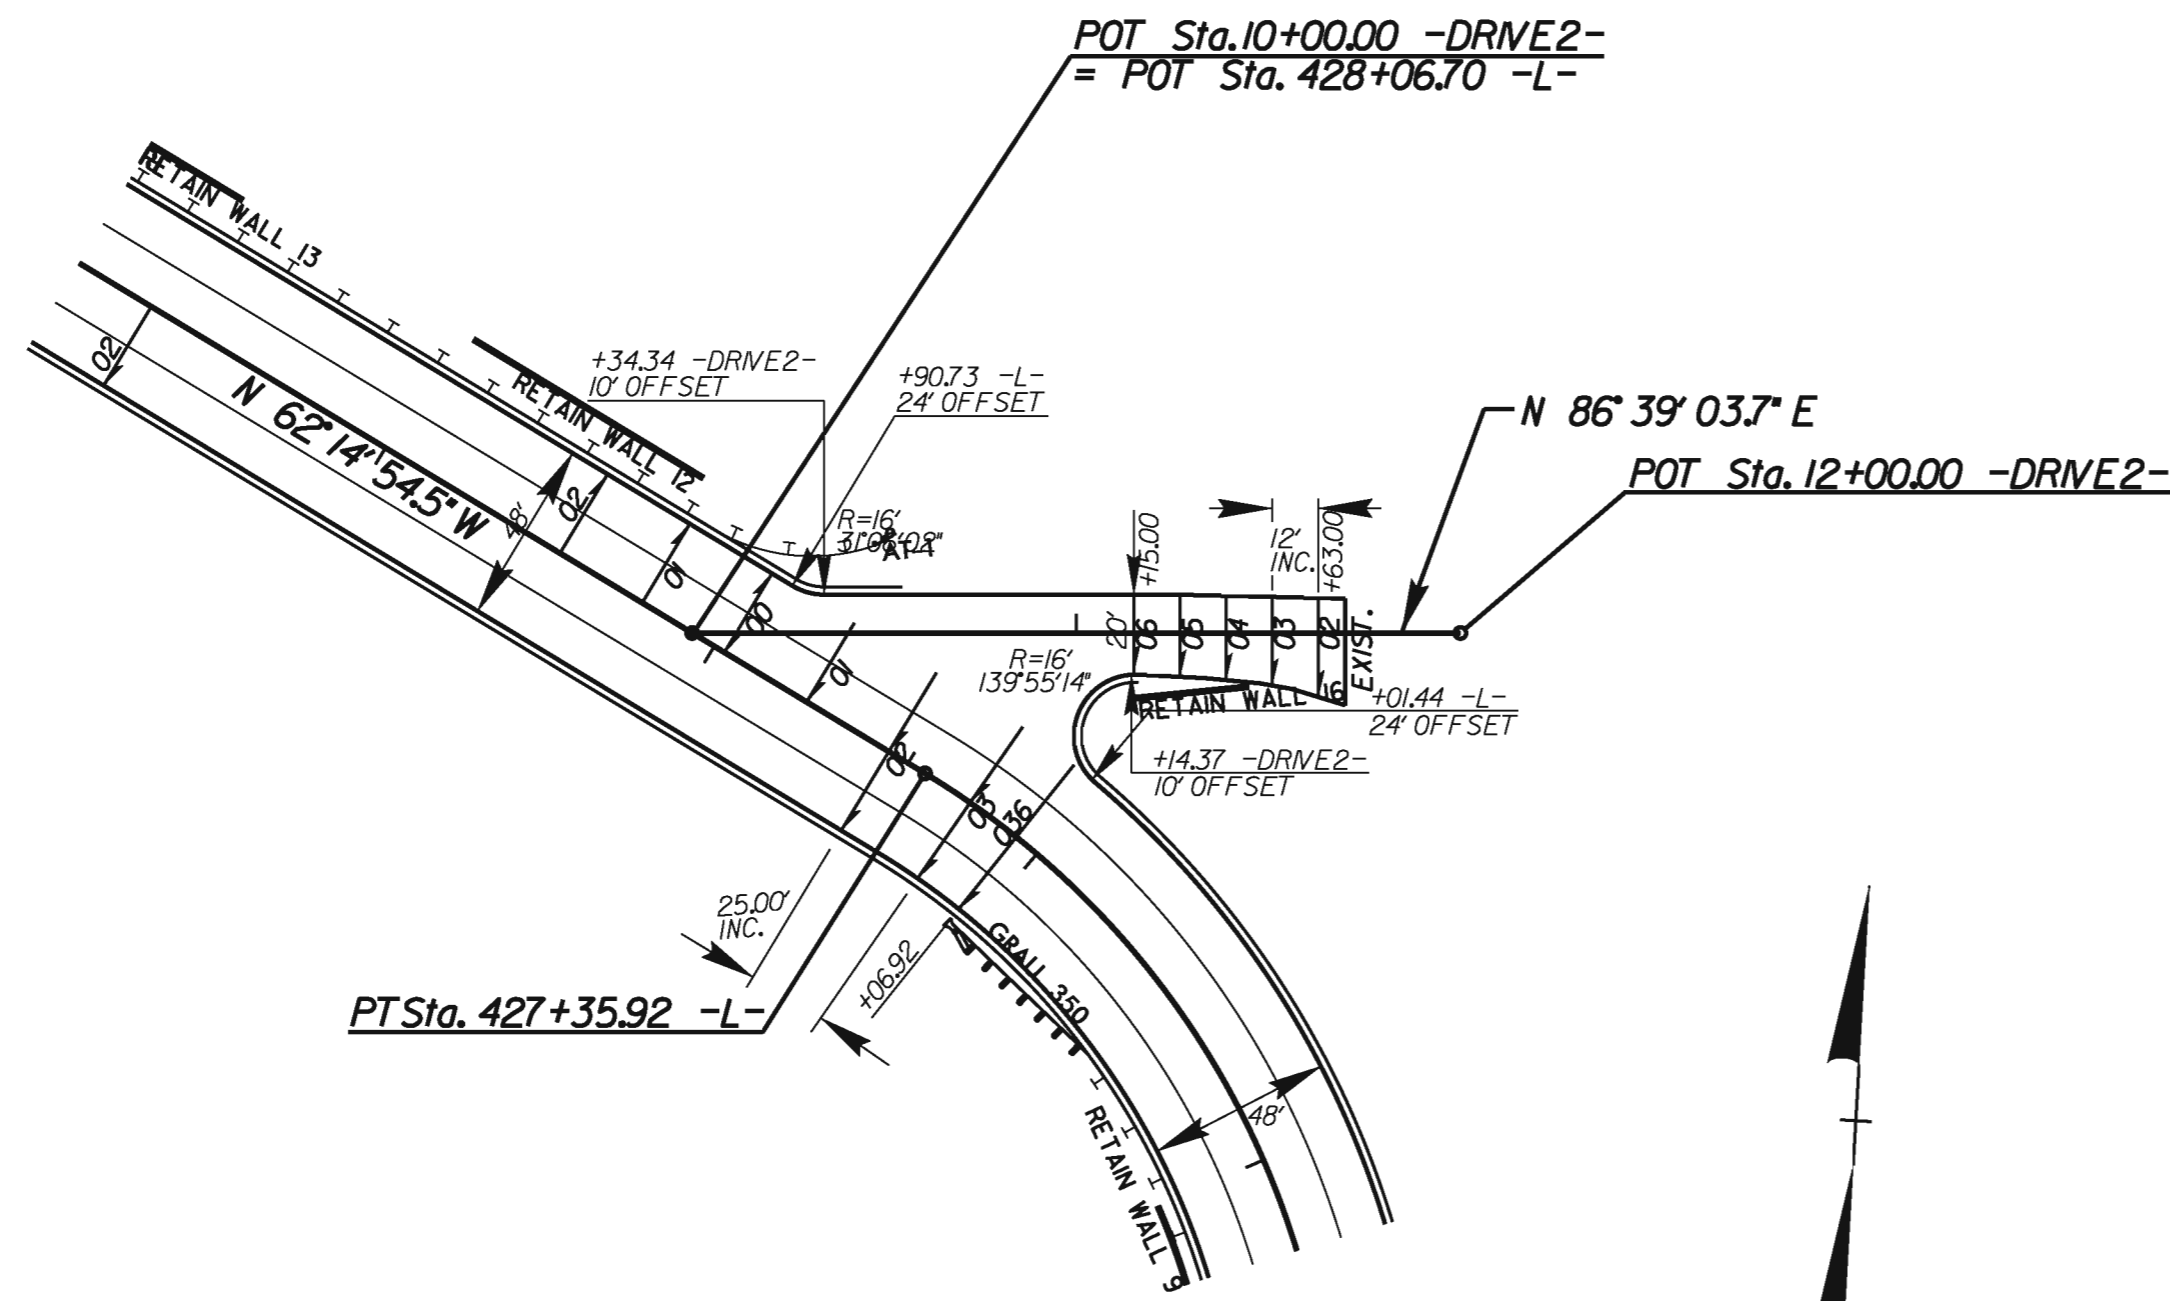

-DRIVE2-/-L-

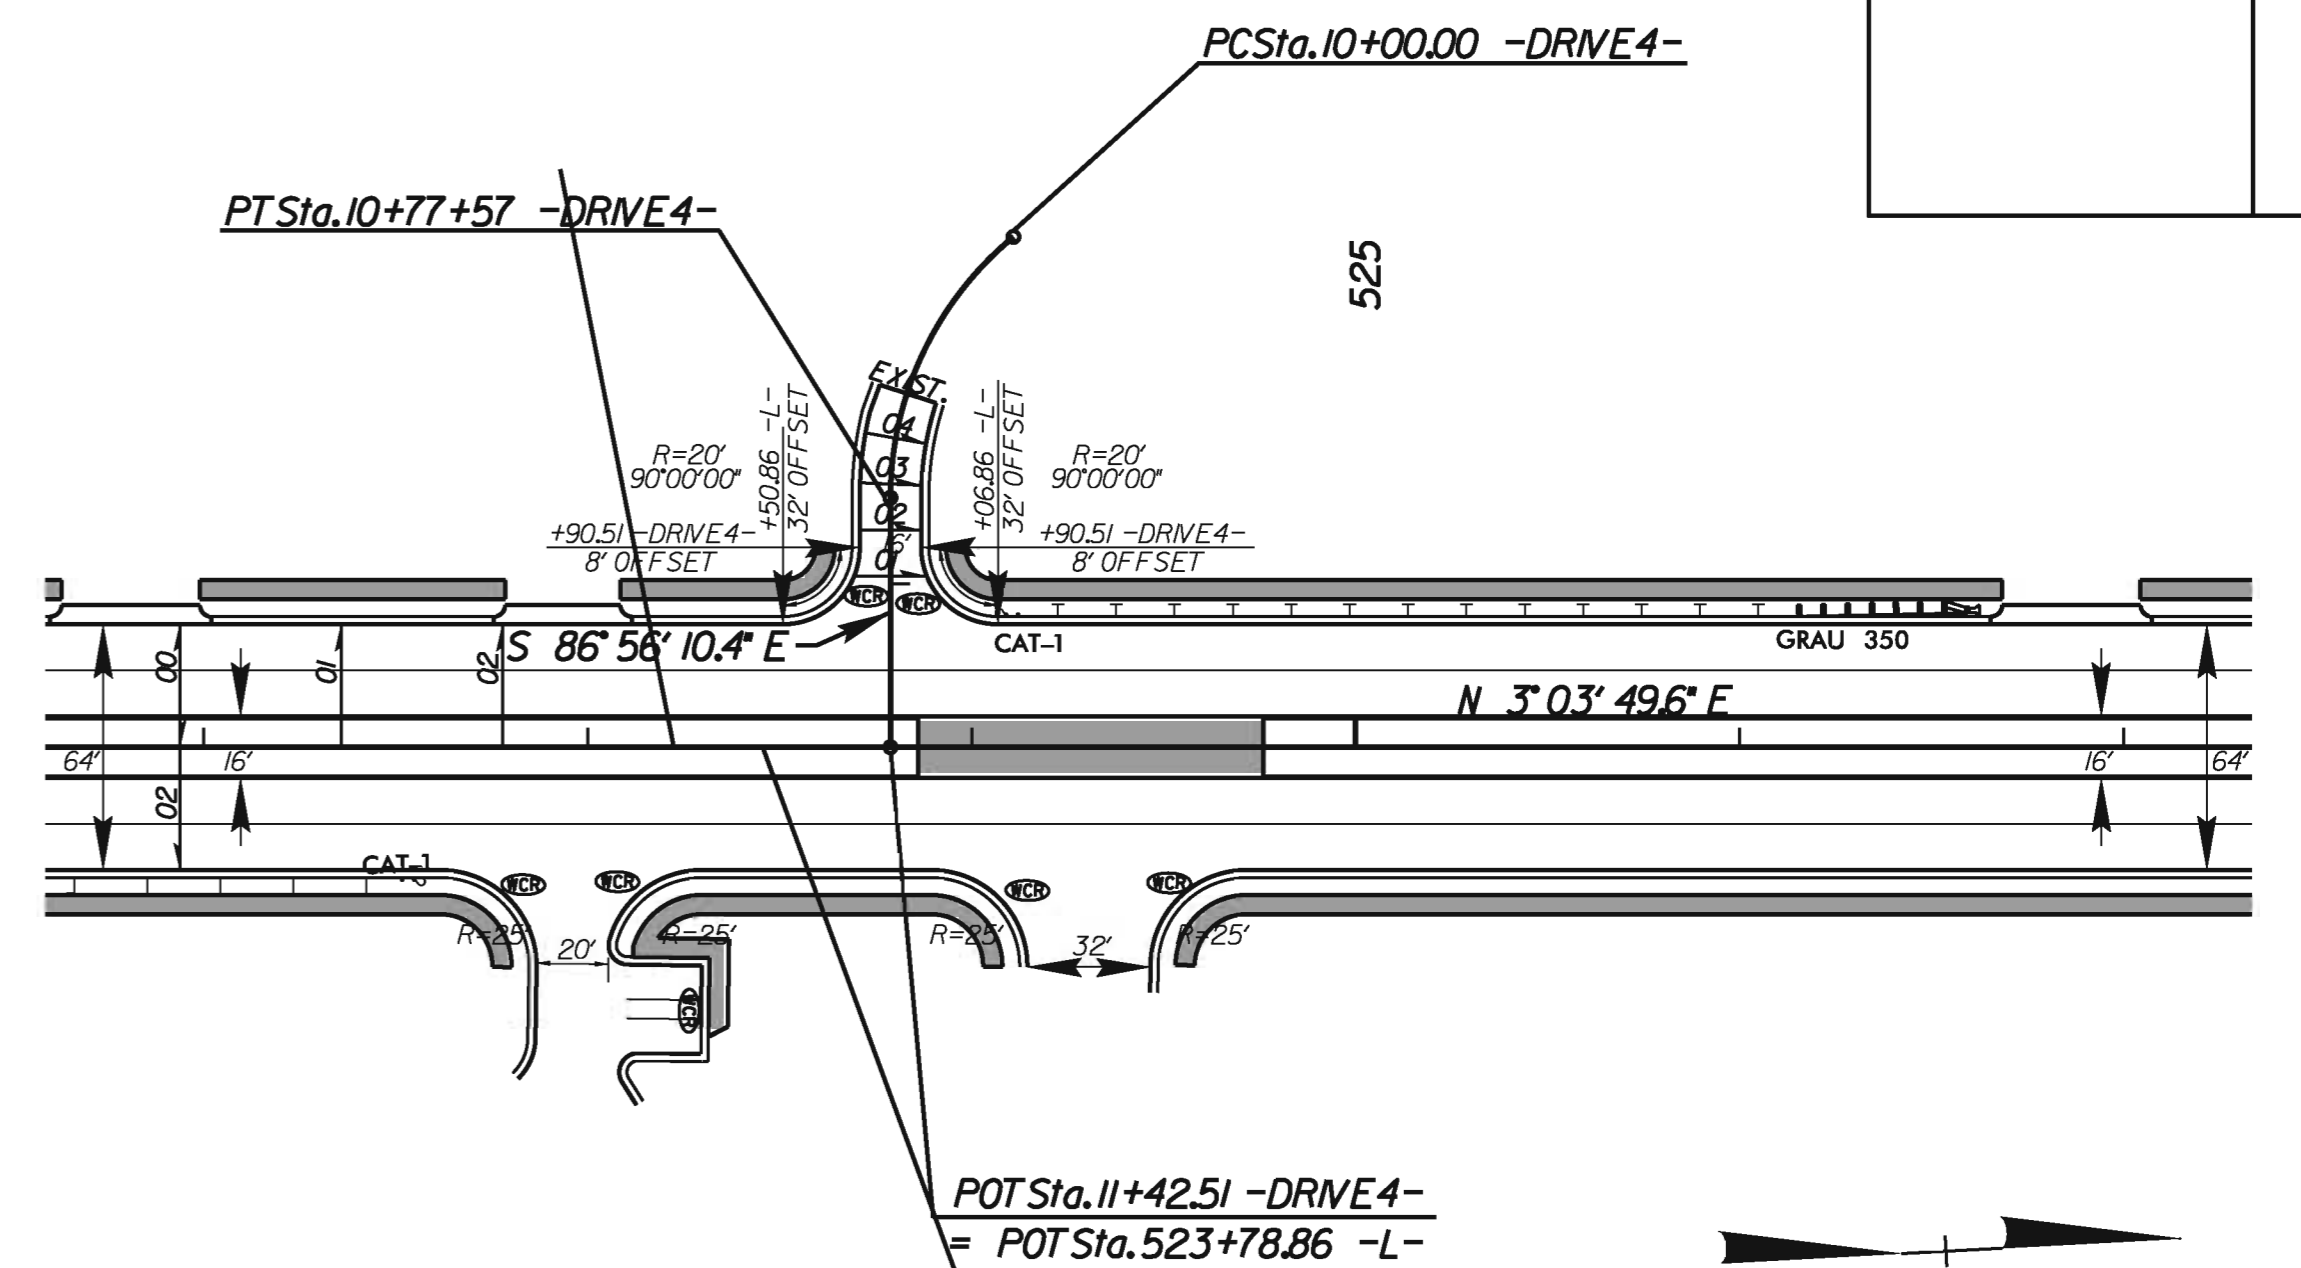


-DRIVE4-/-L-

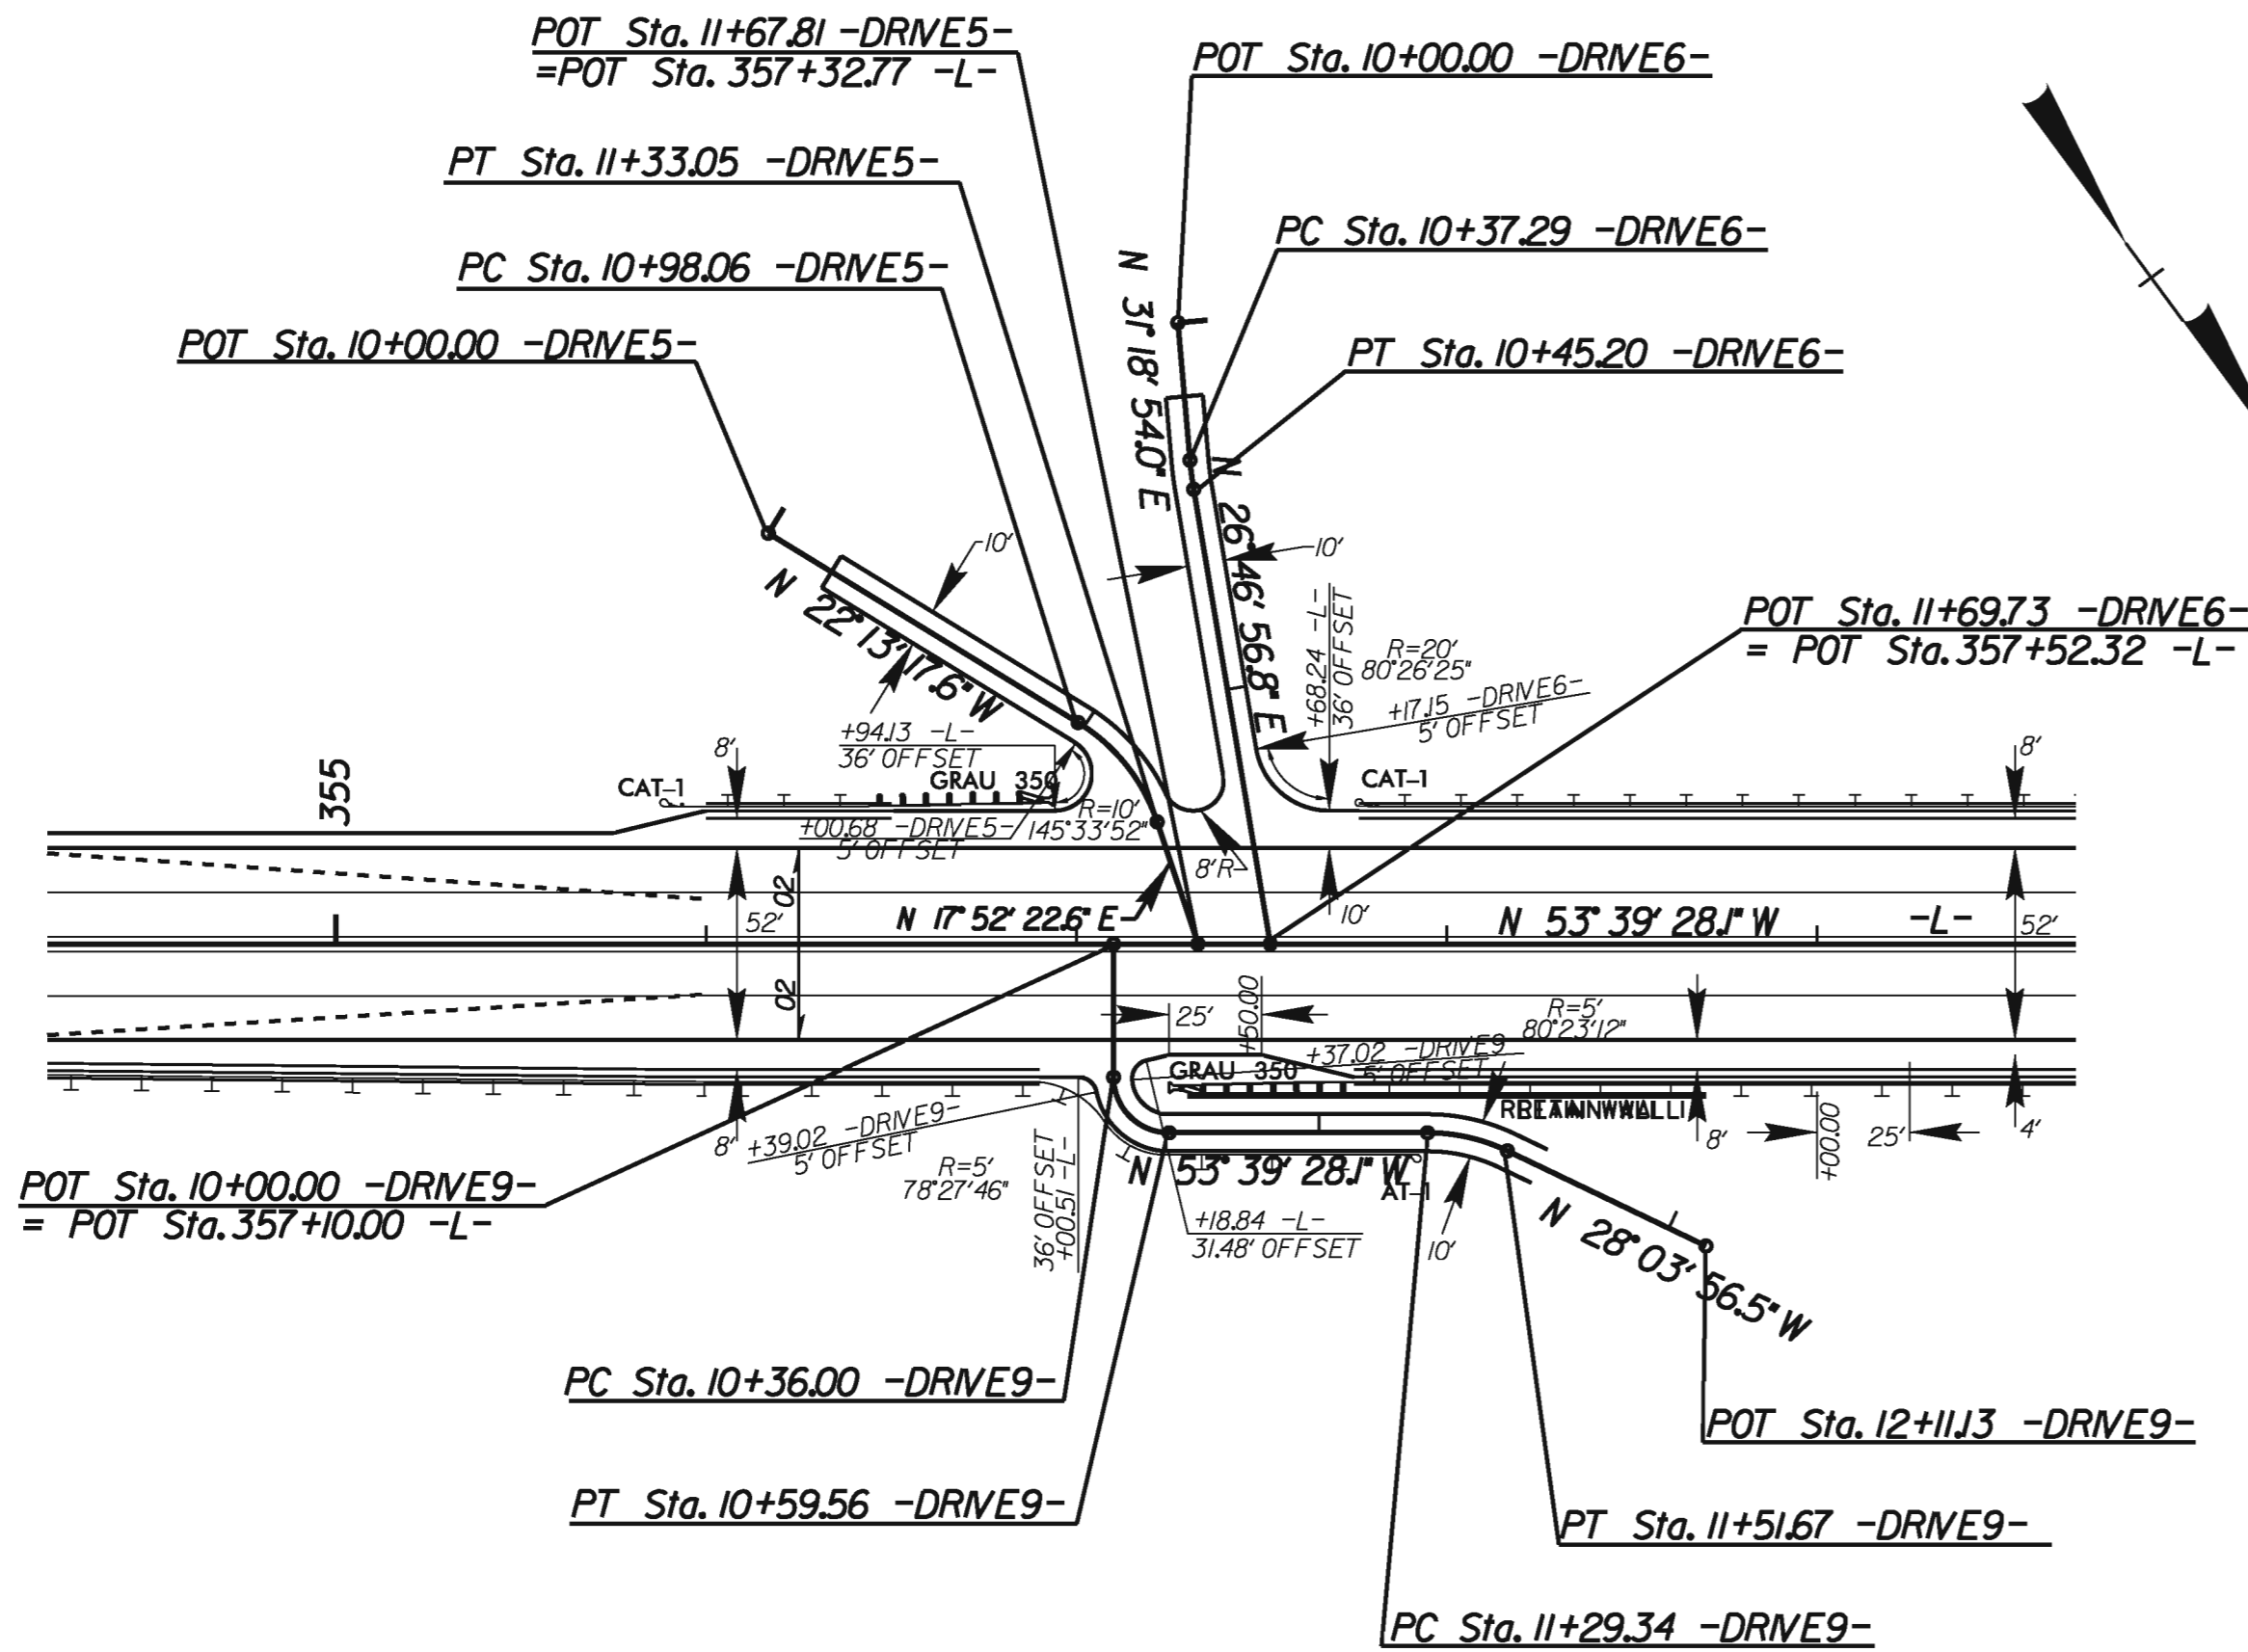

-DRIVE5-/-L-

-DRIVE9-/-L-

-DRIVE6-/-L-

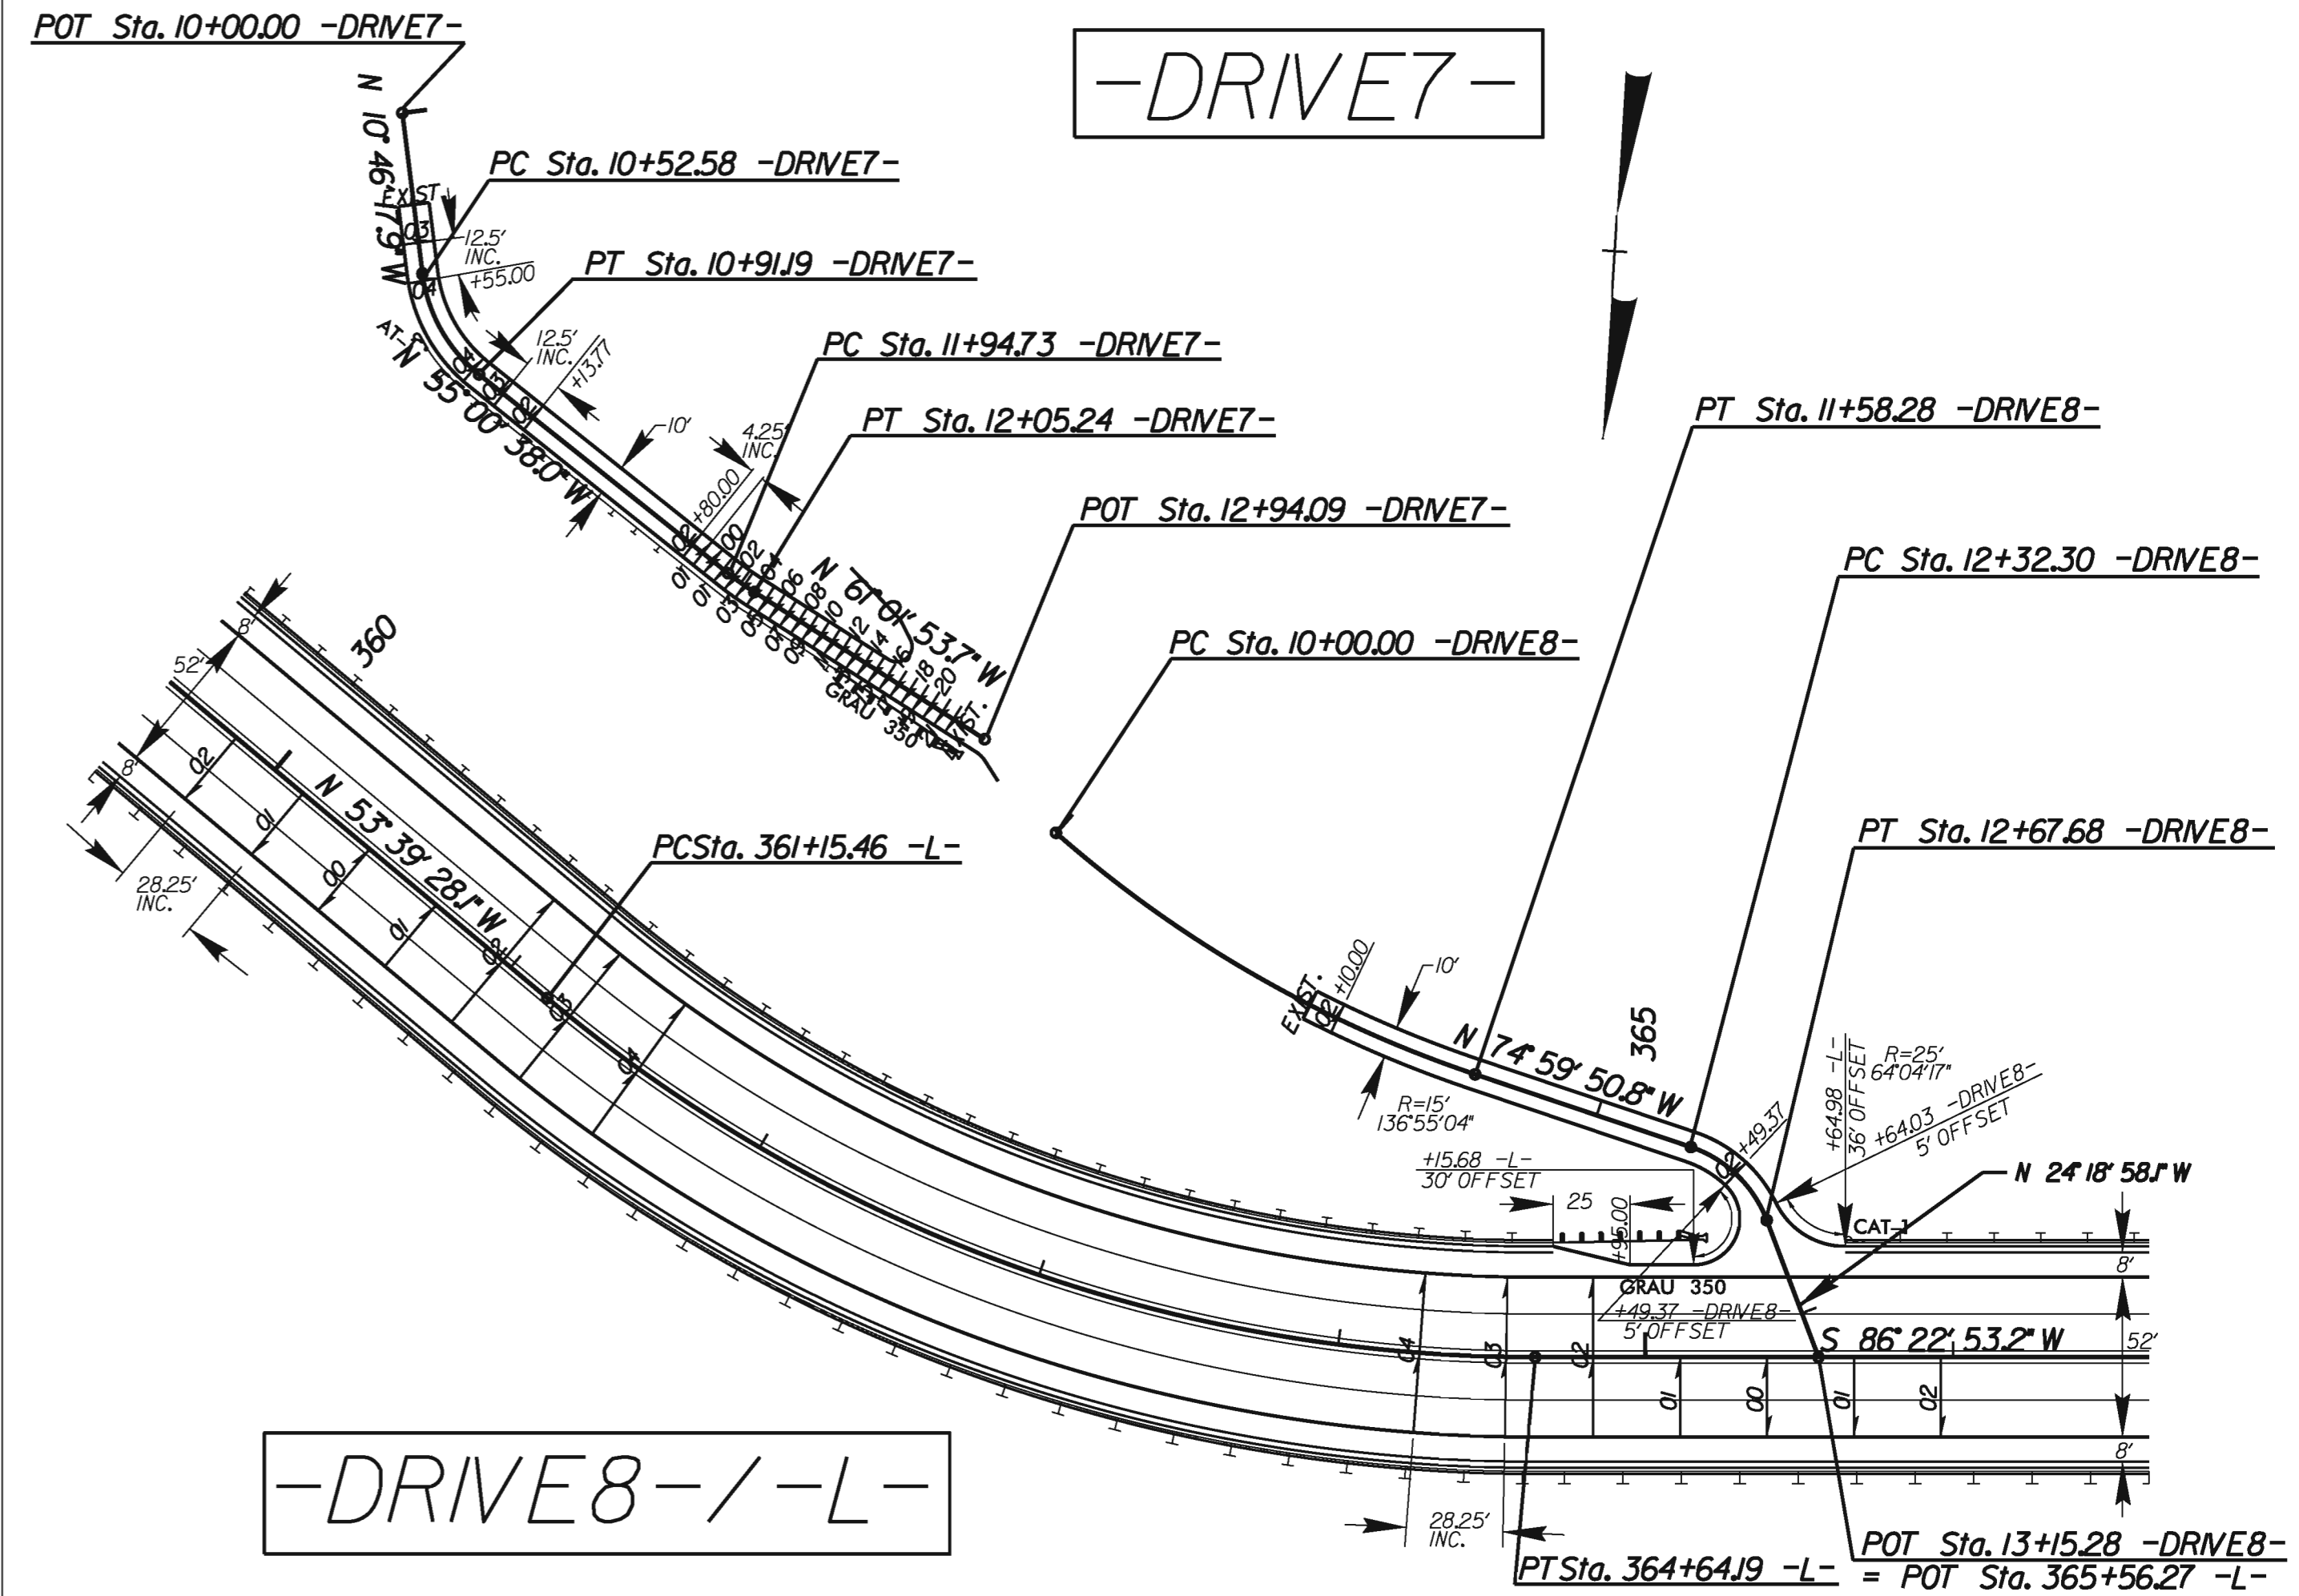

-DRIVE7-

-DRIVE8-/-L-

POT Sta. 13+15.28 -DRIVE8-
= POT Sta. 365+56.27 -L-


15-AUG-2011 09:11
R:\Roadway\BFO\N_2237c_rdy_int.dwg

5/14/99

PROJECT REFERENCE NO.	SHEET NO.
R-2237C	2-0
RW SHEET NO.	
ROADWAY DESIGN ENGINEER	HYDRAULICS ENGINEER

INTERSECTION DETAILS

MONOLITHIC CONCRETE ISLANDS AND SIDEWALK

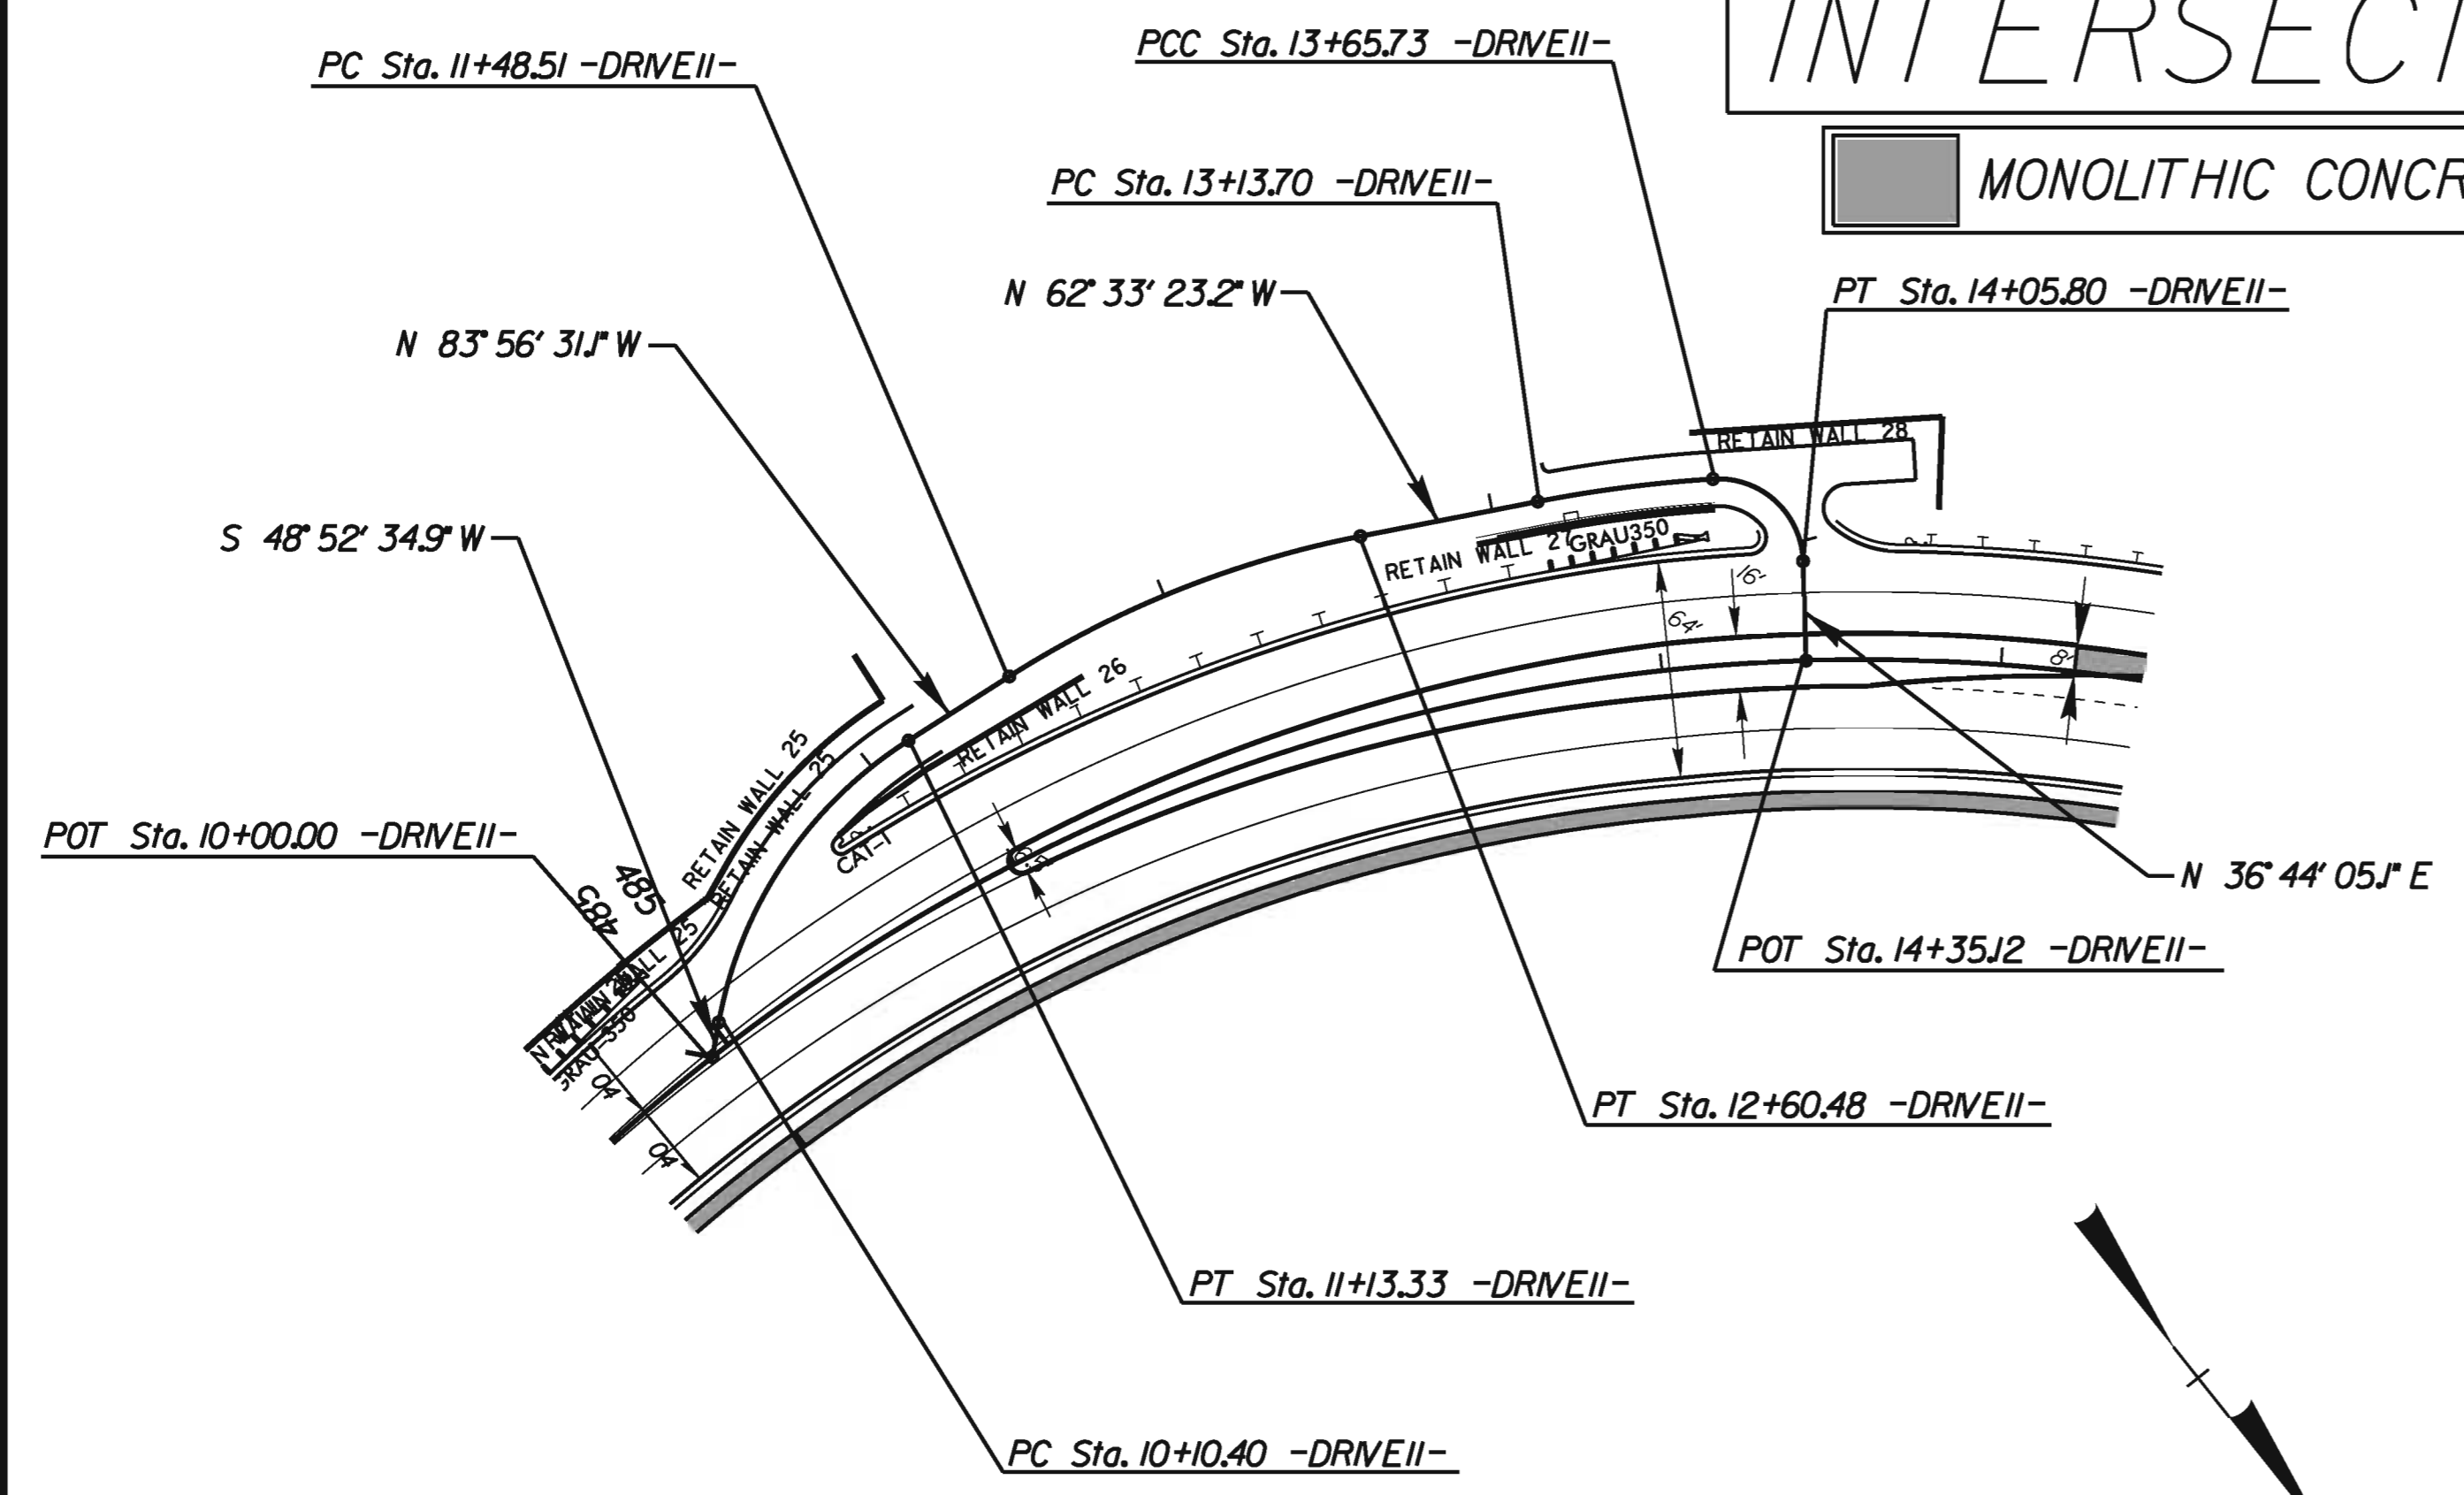

-DRIVE II - / -L-

15-AUG-2011 09:11
 R:\Roadway\REF\04\2237c-rdy-int.dgn
 \$\$\$\$VIEW\$\$\$\$